

CITY OF CAMBRIDGE

BOARD OF ZONING APPEAL

831 Massachusetts Avenue, Cambridge MA 02139 **2021 DEC -6 AM 11:53**

617-349-6100

OFFICE OF THE CITY CLERK
CAMBRIDGE, MASSACHUSETTS

BZA Application Form

BZA Number: 154854

General Information

The undersigned hereby petitions the Board of Zoning Appeal for the following:

Special Permit: X Variance: Appeal:

PETITIONER: GS 22 Water Street Project Owner, LLC

PETITIONER'S ADDRESS: 300 Park Avenue, 12th Floor, NY, New York City 10022

LOCATION OF PROPERTY: 22 Water St., Cambridge, MA

TYPE OF OCCUPANCY: Residential -Commercial **ZONING DISTRICT:** PUD-6

REASON FOR PETITION:

/Telecommunication Facility (antenna)/

DESCRIPTION OF PETITIONER'S PROPOSAL:

The Applicant seeks to install and operate a wireless communications facility on the rooftop of the building by including small-scale antennas in four (4) locations on the rooftop of the building, as further described on the Plans, attached with this application. The Applicant also proposes to install an equipment cabinet and power panel mounted to the base of the interior of the existing screening on the rooftop of the Building.

SECTIONS OF ZONING ORDINANCE CITED:

- Article: 4.000 Section: 4.32.G.1 (Telecommunication Facility).
- Article: 4.000 Section: 4.40 (Footnote 49 (Telecommunication Facility)).
- Article: 10.000 Section: 10.40 (Special Permit).

Original
Signature(s):

J.F. BrW

(Petitioner (s) / Owner)

Adam F. Brailard of PrinceLobel,tye for Stary,
(Print Name) Fr.

Address:
Tel. No.
E-Mail Address:

ONE International Place # 3200
Boston MA 02110 617-456-8153
abraillard@princelobel.com

Date: 11/30/21

BZA APPLICATION FORM - OWNERSHIP INFORMATION

To be completed by OWNER, signed before a notary and returned to The Secretary of the Board of Zoning Appeals.

I/We GS 22 Water Street Project Owner, LLC
(OWNER)

Address: 300 Park Avenue, 12th Floor New York, NY 10022

State that I/We own the property located at 22 Water Street, which is the subject of this zoning application.

The record title of this property is in the name of GS 22 Water Street Project Owner, LLC

*Pursuant to a deed of duly recorded in the date _____, Middlesex South County Registry of Deeds at Book _____, Page _____; or Middlesex Registry District of Land Court, Certificate No. _____ Book _____ Page _____.

Tyler Roberts - as agent for owner.
SIGNATURE BY LAND OWNER OR AUTHORIZED TRUSTEE, OFFICER OR AGENT*

*Written evidence of Agent's standing to represent petitioner may be requested.

Commonwealth of Massachusetts, County of Plymouth

The above name Tyler Roberts personally appeared before me, this 9th of November, 2021, and made oath that the above statement is true.

Andrew R. Taccini

Notary


ANDREW R. TACCINI
Notary Public
My Commission Expires
May 27, 2022

My commission expires _____ (Notary Seal).



- If ownership is not shown in recorded deed, e.g. if by court order, recent deed, or inheritance, please include documentation.

[Faint, illegible text, possibly bleed-through from the reverse side of the page]

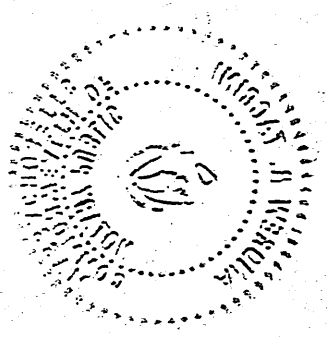

WASCO J. WOODMAN
Attorney General
Department of Administration
600 Commission Building
Juneau, Alaska 99801



November 24, 2021

City of Cambridge
Board of Zoning Appeals
831 Massachusetts Avenue
Cambridge, MA 02139

Re: Application for Special Permit
Property Address: 22 Water Street, Block 7, Lot 113 (the “**Property**”)
Applicant: Starry, Inc.

Dear Honorable Members of the Board of Zoning Appeals:

This firm represents Starry, Inc. (“**Starry**” or the “**Applicant**”) in connection with an application for a special permit from the City of Cambridge Board of Zoning Appeals (the “**Board**”), to install a wireless communications facility on the Property. The Property is located in the PUD-6 zoning district, and pursuant to Article 4 Section 4.32G.1 of the City of Cambridge Zoning Ordinance (the “**Ordinance**”), the use of the Property for a wireless telecommunications facility is permitted by special permit from the Board. The Applicant’s proposal satisfies the requirements for the grant of a special permit pursuant to Section 10-43 of the Ordinance.

The Applicant seeks to install and operate a wireless communications facility on the rooftop of the building by including small-scale antennas in four (4) locations on the rooftop of the building (the “**Building**”), as further described below and in the Plans, attached hereto and incorporated herein by reference (the “**Plans**”). The Applicant also proposes to install one (1) equipment cabinet and power panel that will be mounted to the base of the interior of the existing screening on the Building (the “**Proposed Facility**”). All visible antennas and supporting equipment will be painted to match the Building and the penthouse thereon.

I. Background

The Applicant is licensed by the Federal Communications Commission (the “**FCC**”) to construct and operate a wireless communications broadband network in various markets throughout the country, including the Commonwealth of Massachusetts and in particular in the City of Cambridge. A copy of the Applicant’s FCC license is attached hereto. The Applicant is in the process of designing and constructing a communications network to serve its customers, and one of the key design objectives of its systems is to provide seamless coverage. Starry’s system operates on the 38.2 GHz and 38.6 GHz bands, and such a system requires a grid of

radio transmitting and receiving links located approximately .5 to 2 miles apart, depending on the location of existing and proposed installations in the surrounding area, the existing use of the network and the existing topography. This dynamic requires the antennas to be located in a location where the signal is not obstructed or degraded by other buildings or by topographical features such as hills.

II. Project Description

As noted above and as provided in more detail on the Plans and on the Photograph Simulations, the Applicant proposes to install and operate a wireless telecommunications facility currently on the rooftop of the Building by installing twenty (20) small-scale antennas in four (4) locations on the rooftop of the Building. The average dimension of the proposed antennas is approximately 12-inches. The Applicant also proposes to install one (1) equipment cabinet that will be mounted to the base of the interior of the existing screening on the rooftop of the Building. As referenced on the attached Photograph Simulations, accompanying the Application, the antennas associated with the Applicant's Proposed Facility will extend above the height of the existing screening on the rooftop of the Building, and all visible antennas will be painted to match the Building and the screening thereon.

After installation, the Proposed Facility will be unmanned and will require infrequent maintenance visits. The only utilities required to operate this Proposed Facility are standard 120-volt electrical power as well as telephone service. These are presently in place at the Property. The traffic generated by the Proposed Facility will be less than two (2) vehicle trips per month by maintenance personnel who will inspect the Proposed Facility to ensure it remains in good working order. The Proposed Facility will comply with all applicable local, state and federal safety codes.

III. Legal Arguments

A. The Applicant complies with the Wireless Communications provisions set forth in Section 4.32(g), footnote 49 of the Ordinance

Pursuant to Section 4.32(g) of the Ordinance, the Applicant's proposed use for a wireless communications facility in the PUD-6 zoning district is permitted by special permit. The Applicant's Proposed Facility further complies with the provisions set forth in Section 4.32(g), footnote 49 of the Ordinance:

1. **The Board of Zoning Appeal shall consider the scope of or limitations imposed by any license secured from any state or federal agency having jurisdiction over such matters.**

Enclosed herewith is the Applicant's FCC license. The Applicant meets all requirements imposed by governmental authorities having jurisdiction over the Proposed Facility, including by the FCC, to provide wireless communications in this market area.

The intent of the U.S. Congress, when it enacted the Telecommunications Act of 1996 ("TCA") was to institute a framework to promote competition and innovation within the telecommunications industry. Under its license from the FCC, the Applicant is obligated to provide a reliable "product" (i.e. wireless communications service) to the population of the City of Cambridge. Likewise, consumer expectations for increasingly robust and reliable service requires competing service providers (including Starry) to identify and remedy existing gaps in reliable network coverage, or gaps that result from increasing subscriber voice and data traffic beyond the limits of existing network infrastructure. The Proposed Facility and corresponding relief requested are necessary to provide services to the Applicant's customers, as required by the FCC.

The Applicant investigated alternative sites in and around the defined geographic area within which its engineers determined that a facility must be located to provide service to its customers and to function effectively within its network of existing and planned facilities. This is an existing location that is being upgraded with new technology to provide the necessary coverage to the subject area of the City of Cambridge. Therefore, the Proposed Facility in the PUD-6 zoning district is necessary to provide service to the Applicant's customers, and is required to obtain the requested relief as a Special Permit to install and operate its wireless telecommunications facility.

- 2. The Board of Zoning Appeal shall consider the extent to which the visual impact of the various elements of the proposed facility is minimized: (1) through the use of existing mechanical elements on the building's roof or other features of the building as support and background, (2) through the use in materials that in texture and color blend with the materials to which the facilities are attached, or (3) other effective means to reduce the visual impact of the facility on the site.**

The Applicant's Proposed Facility has a minimal visual impact on the existing facility and Building. The Proposed Facility will be installed on the rooftop of the Building and painted to match the existing color of the building.

As stated above, the Applicants submit that it has complied with all requirements, without waiving the argument that such relief is not required set forth in the Ordinance.

3. **Where it is proposed to erect such a facility in any residential zoning district, the extent to which there is a demonstrated public need for the facility at the proposed locations, the existence of alternative, functionally suitable sites in nonresidential locations, the character of the prevailing uses in the area, and the prevalence of other existing mechanical systems and equipment carried on or above the roof of nearby structures. The Board of Zoning Appeal shall grant a special permit to erect such a facility in a residential zoning district only upon a finding that nonresidential uses predominate in the vicinity of the proposed facility's location and that the telecommunications facility is not inconsistent with the character that does prevail in the surrounding neighborhood.**

The Applicant proposes to install its facility within the PUD-6 zoning district. To the extent that the City and the Board consider the PUD-6 a residential zoning district, the applicant provides that nonresidential uses predominate in this area. The Property and the Building thereon, are located adjacent to Route 28 and Monsignor O'Brien Highway, which is a major commercial and business thoroughfare in the City. Moreover, along Monsignor O'Brien Highway and to the south and west of the Building, there are numerous commercial and business uses. Also, the Massachusetts Bay Transportation Authority industrial railway yard is directly to the North of the Building. Furthermore, there are numerous non-residential uses to the east of the Building.

The Applicant has design its proposal to conform to the characteristics of the building by installing the antenna mounts and supporting equipment behind the existing screen wall, and proposing to paint all visible antennas the color of the Building. Therefore, Applicant believes that nonresidential uses prevail in the vicinity of the Building and that the telecommunications facility is not inconsistent with the character that does prevail in the surrounding neighborhood.

B. The Applicant complies with the Special Permit Criteria set forth in Section 10-43 of the Ordinance:

1. **The requirements of the Ordinance can be met:**

As provided above, the Applicant has met the requirements set forth in Section 4.32(g), footnote 49 of the Ordinance.

2. Traffic generated or patterns of access or egress would not cause congestion hazard, or substantial change in established neighborhood character for the following reasons:

The proposed installation will not obstruct existing rights-of-way or pedestrian access and will not change the daily conditions of access, egress, traffic, congestion hazard, or character of the neighborhood. The installation will not require the addition of any new parking or loading spaces. The use is passive and will not change the current conditions or appearance surrounding the Building. The Proposed Facility will not produce any odors, fumes, noise or waste. There will be no need for water, sewer, or other municipal services.

As mentioned above, once modified, the facility will be unmanned and will only require infrequent visits by a technician, typically two times per month for routine diagnostics and/or maintenance, except in cases of emergency. These infrequent visits will not result in any material increase in traffic or disruption to patterns of access or egress that will cause congestion hazards or cause a substantial change in the established neighborhood character. The Applicant's maintenance personnel will make use of the existing access roads and parking at the Building.

3. The continued operation of or the development of adjacent uses as permitted in the Zoning Ordinance would not be adversely affected by the nature of the proposed use for the following reasons:

As described above and illustrated on the attached Photo Sims, the modification of the existing facility will produce a minimal change in the appearance of the Building. The modification of the existing facility will blend with the existing characteristics of the Building and the surrounding neighborhood. Moreover, the proposed installation will not generate any traffic, smoke, dust, heat, glare, discharge of noxious substances, nor will it pollute waterways or groundwater. Conversely, the surrounding properties and general public will benefit from the potential to enjoy improved wireless communication.

4. Nuisance or hazard would not be created to the detriment of the health, safety, and/or welfare of the occupant of the proposed use or the citizens of the City for the following reasons:

The operations of the Proposed Facility will not adversely impact the health, safety, and the welfare of the residents of the City of Cambridge. On the contrary, the proposed use will benefit the City and promote the safety and welfare of its residents, businesses and drivers by providing reliable state-of-the-art digital wireless data services. Further, the Proposed Facility will comply with all federal, state and local safety requirements including the standards established by the FCC, Federal Aviation Administration (FAA), the American Standards Institute (ANSI), and the Massachusetts Department of Public Health (MDPH).

Moreover, granting the requested relief will not be contrary to the public interest because:

- The proposed use complies with the Ordinance;
- The proposed location of the Facility is necessary for the effective deployment of the Applicant's network;
- The proposed Facility will comply in all respects with RF emission standards established by the FCC;
- The proposed Facility will not have any adverse effect on the value of land and buildings in the neighborhood or on the amenities thereof. The use will be passive and require no employees on the premises. Specifically, the proposed Facility will require approximately two vehicle trips per month by a service technician for routine maintenance and will require no water, septic, or other municipal services;
- The proposed Facility will promote and conserve the convenience and general welfare of the inhabitants of the City by enhancing telecommunication services;
- The proposed Facility will involve no overcrowding of land or undue concentration of population because it is an unmanned facility;
- The proposed Facility will preserve and increase the amenities of the City by enhancing telecommunications services;

- The proposed Facility will lessen the danger from fire and natural disasters by providing increased network access for emergency communications in the event of such fires and natural disasters;
- The proposed Facility will involve no adverse effects on public and private water supplies and indeed will utilize no water at all;
- The proposed Facility will facilitate the adequate provision of transportation by improving mobile telecommunications for business, personal, commuters and emergency uses;
- The proposed Facility will involve no adverse effects on drainage, schools, parks, open space, or other public amenities;
- The proposed Facility will involve no excessive noise or pollution to the environment;
- The proposed Facility will involve no adverse effects on historic sites;
- The proposed Facility will be an appropriate use of land in the City;
- The proposed Facility will be a benefit to the community by allowing for more competitive wireless telecommunications services to the residents and businesses of the City.

Accordingly, the Proposed Facility will not adversely impact the health, safety and/or welfare of the neighborhood or the residents of the City of Cambridge.

5. For other reasons, the proposed installation will not impair the integrity of the district or adjoining district or otherwise derogate from the intent or purpose of this ordinance for the following reasons:

The Applicant's proposed Facility is designed to blend with the existing characteristics of the Building. Accordingly, the Applicant's proposed Facility's design results in a minimal impact on the underlying and adjacent zoning district and is consistent with the purpose and intent of the Ordinance. As mentioned above, the proposed installation will not generate any traffic, smoke, dust, heat, glare, discharge or noxious substances, nor will it pollute waterways or groundwater. Furthermore, the proposed Facility will not impair the integrity of the intent or purpose of the Ordinance because the proposed Facility:

- will not contribute to traffic congestion because the traffic produced thereby will be limited to a single vehicle for biweekly visits for routine maintenance checks;
- will conserve health by not producing any pollutants or wastes, while being in compliance with all applicable state and federal safety codes;
- will contribute to securing safety from fire, flood, panic and other dangers by providing more reliable wireless coverage with E911 enhanced emergency service and Global Positioning System technology;
- will not inhibit adequate light and air;
- will not contribute to overcrowding of land or the undue concentration of population;
- will encourage the most appropriate use of land throughout the City because the Property is currently used for public utilities;
- will increase the City's amenities by providing more reliable and competitive wireless coverage to the residents and businesses of Lawrence; and
- will encourage multiple uses of land thereby providing for orderly expansion and development.

As mentioned above, the proposed installation will not generate any traffic, smoke, dust, heat, glare, discharge or noxious substances, nor will it pollute waterways or groundwater.

6. The new use of the building construction is consistent with the Urban Design Objective set for tin Section 19.30 of the Ordinance:

Not Applicable. The Applicant is not proposing to construct a new building or structure.

IV. Conclusion

The Applicant hereby requests that the Board determine that installation of the wireless telecommunications facility will not have any adverse effect on the neighborhood within which the Property is located in particular, and the City of Cambridge as a whole. The findings are made in view of the particular characteristics of the Property and of the Applicant's proposed



siting and equipment, as detailed above. This Property is the most appropriate location for the installation and operation of the wireless communications facility.

For the foregoing reasons the Applicant respectfully requests that the Board grant the foregoing relief in the form of a Special Permit and such other relief as the Board deems necessary to allow the installation and operation of the Applicant's Proposed Facility.

Sincerely,

A handwritten signature in black ink, appearing to read "A. Braillard", written over a horizontal line.

Adam F. Braillard
617-456-8153
adam.braillard@princelobel.com

Enclosures

BZA Application Form

DIMENSIONAL INFORMATION

Applicant: GS 22 Water Street Project Owner, LLC
Location: 22 Water St., Cambridge, MA
Phone:

Present Use/Occupancy: Residential -Commercial
Zone: PUD-6
Requested Use/Occupancy: Telecommunications

		<u>Existing Conditions</u>	<u>Requested Conditions</u>	<u>Ordinance Requirements</u>
<u>TOTAL GROSS FLOOR AREA:</u>		N/A	no change	N/A (max.)
<u>LOT AREA:</u>		N/A	No Change	N/A (min.)
<u>RATIO OF GROSS FLOOR AREA TO LOT AREA:</u> ²		N/A	No Change	N/A
<u>LOT AREA OF EACH DWELLING UNIT</u>		N/A	No Change	N/A
<u>SIZE OF LOT:</u>	WIDTH	N/A	No Change	N/A
	DEPTH	N/A	No Change	N/A
<u>SETBACKS IN FEET:</u>	FRONT	N/A	No Change	N/A
	REAR	N/A	No Change	N/A
	LEFT SIDE	N/A	No Change	N/A
	RIGHT SIDE	N/A	No Change	N/A
<u>SIZE OF BUILDING:</u>	HEIGHT	163'	168'	200+
	WIDTH	N/A	No Change	N/A
<u>RATIO OF USABLE OPEN SPACE TO LOT AREA:</u>		N/A	No Change	N/A
<u>NO. OF DWELLING UNITS:</u>		N/A	No Change	N/A
<u>NO. OF PARKING SPACES:</u>		N/A	No Change	N/A
<u>NO. OF LOADING AREAS:</u>		N/A	No Change	N/A
<u>DISTANCE TO NEAREST BLDG. ON SAME LOT</u>		N/A	No Change	N/A

Describe where applicable, other occupancies on the same lot, the size of adjacent buildings on same lot, and type of construction proposed, e.g; wood frame, concrete, brick, steel, etc.:

N/A

1. SEE CAMBRIDGE ZONING ORDINANCE ARTICLE 5.000, SECTION 5.30 (DISTRICT OF DIMENSIONAL REGULATIONS).
2. TOTAL GROSS FLOOR AREA (INCLUDING BASEMENT 7'-0" IN HEIGHT AND ATTIC AREAS GREATER THAN 5') DIVIDED BY LOT AREA.
3. OPEN SPACE SHALL NOT INCLUDE PARKING AREAS, WALKWAYS OR DRIVEWAYS AND SHALL HAVE A MINIMUM DIMENSION OF 15'.

SITE NAME: LECHEMERE (VA)



**SITE ADDRESS:
22 WATER ST.
CAMBRIDGE, MA 02141**



38 CHAUNCY STREET
2ND FLOOR
BOSTON, MA 02111



Dewberry Engineers Inc.
99 SUMMER STREET
SUITE 700
BOSTON, MA 02110
PHONE: 617.695.3400
FAX: 617.695.3310

SITE INFORMATION

STARRY SITE NUMBER:
MACAM0050

STARRY SITE NAME:
LECHMERE (VA)

SCOPE OF WORK:
UNMANNED INTERNET SERVICE PROVIDER FACILITY
STARRY EQUIPMENT ON ROOF

PROPERTY OWNER*:
BEHRINGER HARVARD 22 WATER ST.
C/O MONOGRAM RESIDENTIAL TRUST
5800 GRANITE PARKWAY, SUITE 1000
ADDISON, TX 75001

*BASED ON CITY OF CAMBRIDGE ASSESSOR'S DATABASE

LATITUDE:**
42° 22' 22.51" N

LONGITUDE:**
71° 04' 41.13" W
**BASED ON GOOGLE EARTH

MAP/LOT
7/113

ZONING JURISDICTION:
CITY OF CAMBRIDGE

ZONING DISTRICT:
PUD-6


POWER COMPANY:
EVERSOURCE

TELCO COMPANY:
COMCAST

BUILDING HEIGHT:
149'-0"± (ROOF LEVEL)

AREA OF WORK:
ROOFTOP & INSIDE BUILDING

AREA MAP

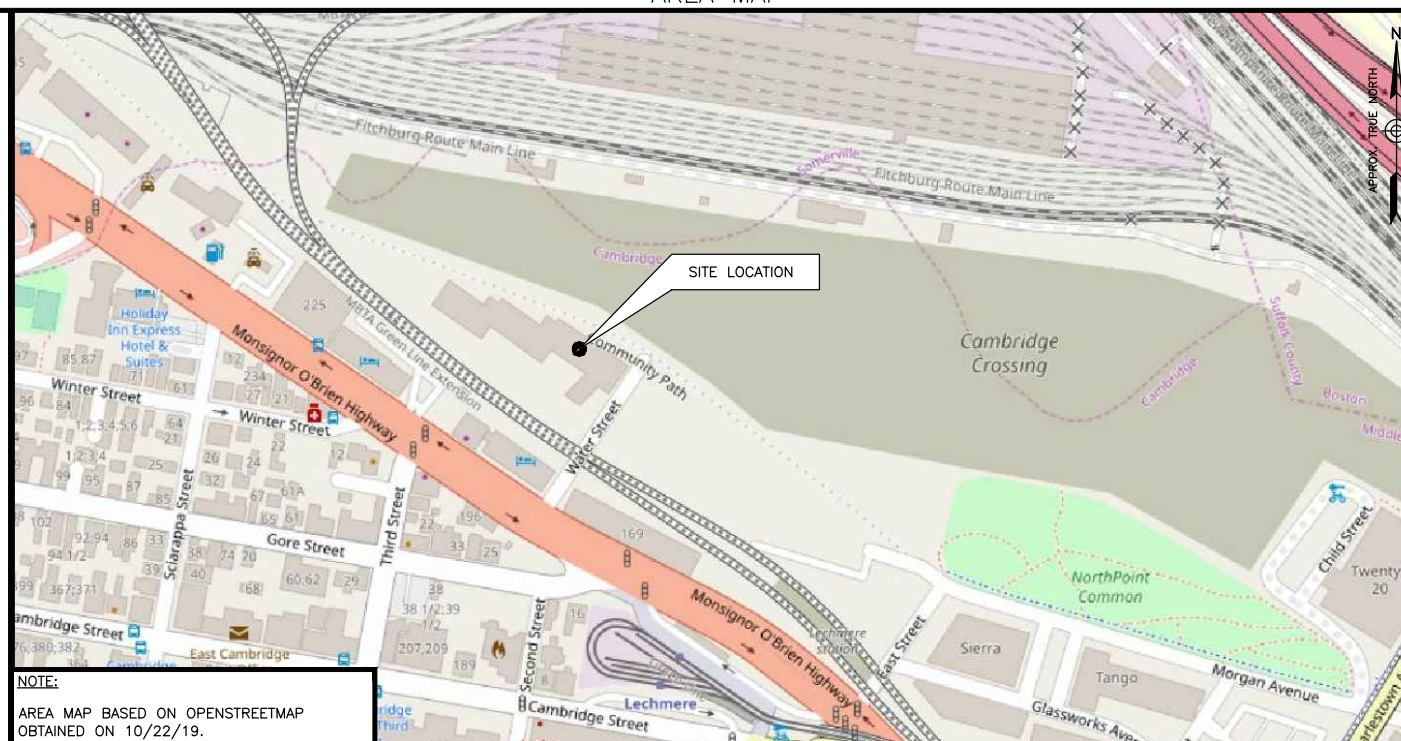

NOTE:
AREA MAP BASED ON OPENSTREETMAP
OBTAINED ON 10/22/19.

PROJECT DESCRIPTION

THE SITE WILL CONSIST OF INSTALLING ANTENNAS ON THE ROOF. THESE ANTENNAS WILL BE MOUNTED TO THE EXISTING SCREENWALL STEEL FRAME. THE PROPOSED SITE SUPPORT CABINET & ASSOCIATED EQUIPMENT WILL BE ALSO MOUNTED ON THE SCREENWALL STEEL FRAME.

SPECIAL CONSTRUCTION NOTE


DEWBERRY ENGINEERS INC. ASSUMES THAT THE BUILDING/STRUCTURE IS PROPERLY CONSTRUCTED AND MAINTAINED. ALL STRUCTURAL MEMBERS AND THEIR CONNECTION ARE ASSUMED TO BE IN GOOD CONDITION AND ARE FREE FROM DEFECTS WITH NO DETERIORATION TO ITS MEMBER CAPACITIES.

GENERAL NOTES

- THIS IS AN UNMANNED INTERNET SERVICE PROVIDER FACILITY AND NOT FOR HUMAN HABITATION:
 - ADA COMPLIANCE NOT REQUIRED.
 - POTABLE WATER OR SANITARY SERVICE IS NOT REQUIRED.
 - NO OUTDOOR STORAGE OR ANY SOLID WASTE RECEPTACLES REQUIRED.
- CONTRACTOR SHALL VERIFY ALL PLANS, EXISTING DIMENSIONS, AND CONDITIONS ON JOB SITE. CONTRACTOR SHALL IMMEDIATELY NOTIFY THE ARCHITECT/ENGINEER IN WRITING OF ANY DISCREPANCIES BEFORE PROCEEDING WITH THE WORK. FAILURE TO NOTIFY THE ARCHITECT/ENGINEER PLACE THE RESPONSIBILITY ON THE CONTRACTOR TO CORRECT THE DISCREPANCIES AT THE CONTRACTOR'S EXPENSE.
- NEW CONSTRUCTION WILL CONFORM TO ALL APPLICABLE CODES AND ORDINANCES. BUILDING CODE: MASSACHUSETTS STATE BUILDING CODE, 9TH EDITION (780CMR) ELECTRICAL CODE: NATIONAL ELECTRICAL CODE (LATEST EDITION) STRUCTURAL CODE: TIA/EIA-222-G STRUCTURAL STANDARDS FOR ANTENNA SUPPORTING STRUCTURES AND ANTENNAS.

DRAWING INDEX

SHT. NO.	SHEET TITLE
T-1	TITLE SHEET
Z-1	300' PROPERTY RADIUS MAP
Z-2	ROOF PLAN
Z-3	EAST ELEVATION
Z-4	WEST ELEVATION
Z-5	NORTH ELEVATION
Z-6	SOUTH ELEVATION
Z-7	EQUIPMENT DETAILS-I
Z-8	EQUIPMENT DETAILS-II

 

DRAWN BY: SK

CHECKED BY: OAS

APPROVED BY: BBR

PROJECT #: 50122290

JOB #: 50122294

ZONING DRAWINGS

REV.	DATE	DESCRIPTION
A	07/21/20	FOR REVIEW

SITE NUMBER:
MACAM0050

SITE NAME:
LECHMERE (VA)

SITE ADDRESS:
22 WATER ST.
CAMBRIDGE, MA 02141

SHEET INDEX

STARRY: _____ DATE: _____

CONSTRUCTION MANAGER: _____ DATE: _____

LEASING/SITE ACQUISITION: _____ DATE: _____

RF ENGINEER: _____ DATE: _____

ROOFTOP TELECOM MANAGER: _____ DATE: _____

SHEET TITLE
TITLE SHEET

SHEET NUMBER
T-1



NOTES:


1. 300' RADIUS PLAN BASED ON ONLINE ASSESSOR'S INFORMATION OBTAINED FROM THE CITY OF CAMBRIDGE & SOMERVILLE GIS DATABASE & CITY MAPS OBTAINED ON 07/14/20.
2. SOME PROPOSED AND EXISTING INFORMATION NOT SHOWN FOR CLARITY.
3. NORTH ARROW SHOWN AS APPROXIMATE.
4. SETBACKS ARE TAKEN FROM THE CLOSEST POINT OF ANTENNAS TO PROPERTY LINES.
5. DOCUMENT IS FOR ZONING PURPOSES ONLY, NOT FOR CONSTRUCTION.
6. EXISTING BUILDINGS, PARKING LOTS, ROADS & PROPERTY LINES ARE SHOWN AS APPROXIMATE AND HAVE NOT BEEN VERIFIED THROUGH A FIELD SURVEY.



38 CHAUNCY STREET
2ND FLOOR
BOSTON, MA 02111



Dewberry Engineers Inc.
99 SUMMER STREET
SUITE 700
BOSTON, MA 02110
PHONE: 617.695.3400
FAX: 617.695.3310

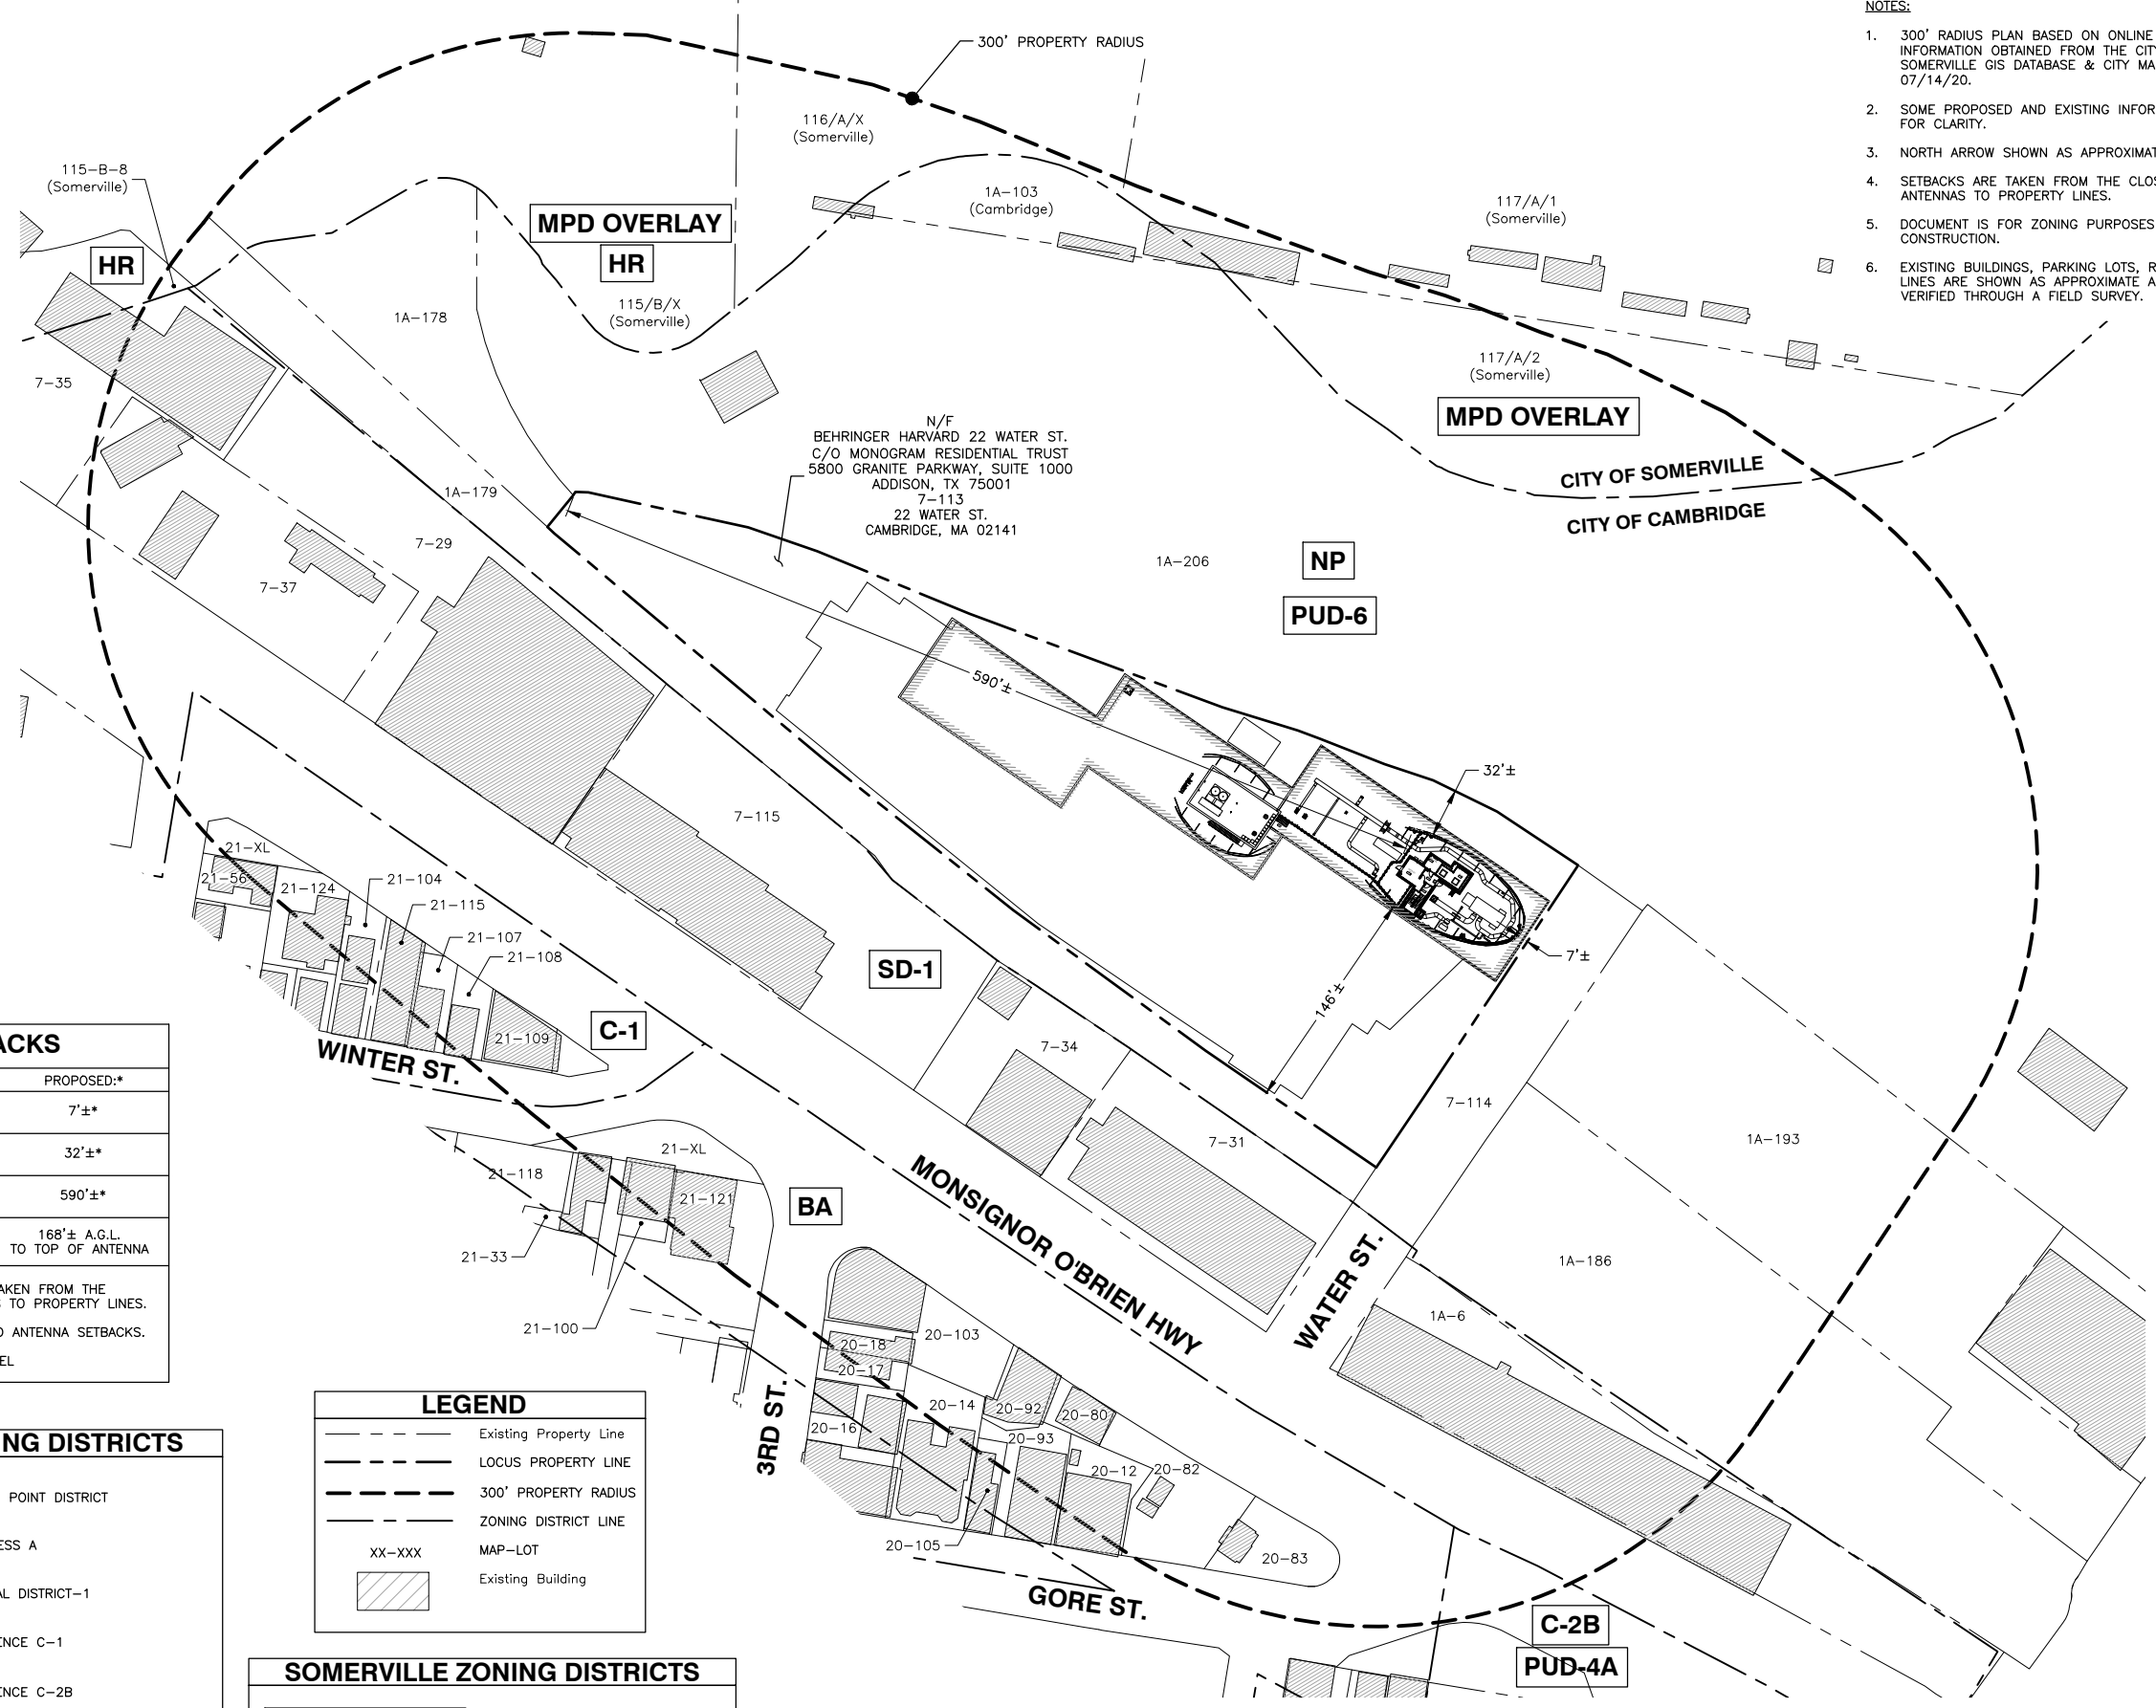

SETBACKS	
SETBACK:	PROPOSED:*
FRONT SETBACK	7'±*
SIDE SETBACK	32'±*
REAR SETBACK	590'±*
ANTENNA HEIGHT (HIGHEST ANTENNA)	168'± A.G.L. TO TOP OF ANTENNA

* SETBACK DISTANCES ARE TAKEN FROM THE CLOSEST POINT OF ANTENNAS TO PROPERTY LINES. SEE Z-2 FOR ROOF EDGE TO ANTENNA SETBACKS. A.G.L. = ABOVE GROUND LEVEL

LEGEND	
	Existing Property Line
	LOCUS PROPERTY LINE
	300' PROPERTY RADIUS
	ZONING DISTRICT LINE
	MAP-LOT
	Existing Building

CAMBRIDGE ZONING DISTRICTS	
NP	NORTH POINT DISTRICT
BA	BUSINESS A
SD-1	SPECIAL DISTRICT-1
C-1	RESIDENCE C-1
C-2B	RESIDENCE C-2B
PUD-6	PLANNED UNIT DEVELOPMENT OVERLAY
PUD-4A	PLANNED UNIT DEVELOPMENT OVERLAY

SOMERVILLE ZONING DISTRICTS	
MPD OVERLAY	MASTER PLANNED DEVELOPMENT
HR	HIGH RISE

300' PROPERTY RADIUS MAP

SCALE: 1"=120' FOR 11"x17"
1"=60' FOR 22"x34"



DRAWN BY:	SK
CHECKED BY:	OAS
APPROVED BY:	BBR
PROJECT #:	50122290
JOB #:	50122294

ZONING DRAWINGS		
REV.	DATE	DESCRIPTION
A	07/21/20	FOR REVIEW


SITE NUMBER:
MACAM0050

SITE NAME:
LECHMERE (VA)

SITE ADDRESS:
22 WATER ST.
CAMBRIDGE, MA 02141

SHEET TITLE
300' PROPERTY RADIUS MAP

SHEET NUMBER
Z-1

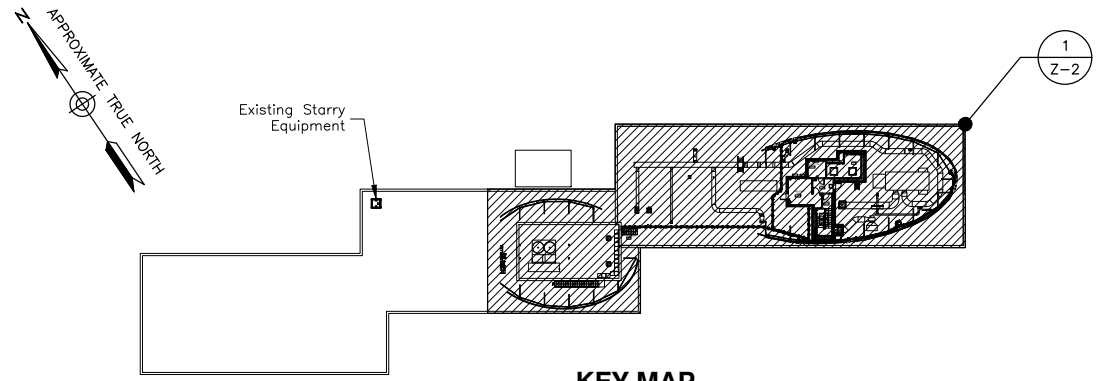


KEY MAP
SCALE: N.T.S



38 CHAUNCY STREET
2ND FLOOR
BOSTON, MA 02111




Dewberry Engineers Inc.
99 SUMMER STREET
SUITE 700
BOSTON, MA 02110
PHONE: 617.695.3400
FAX: 617.695.3310

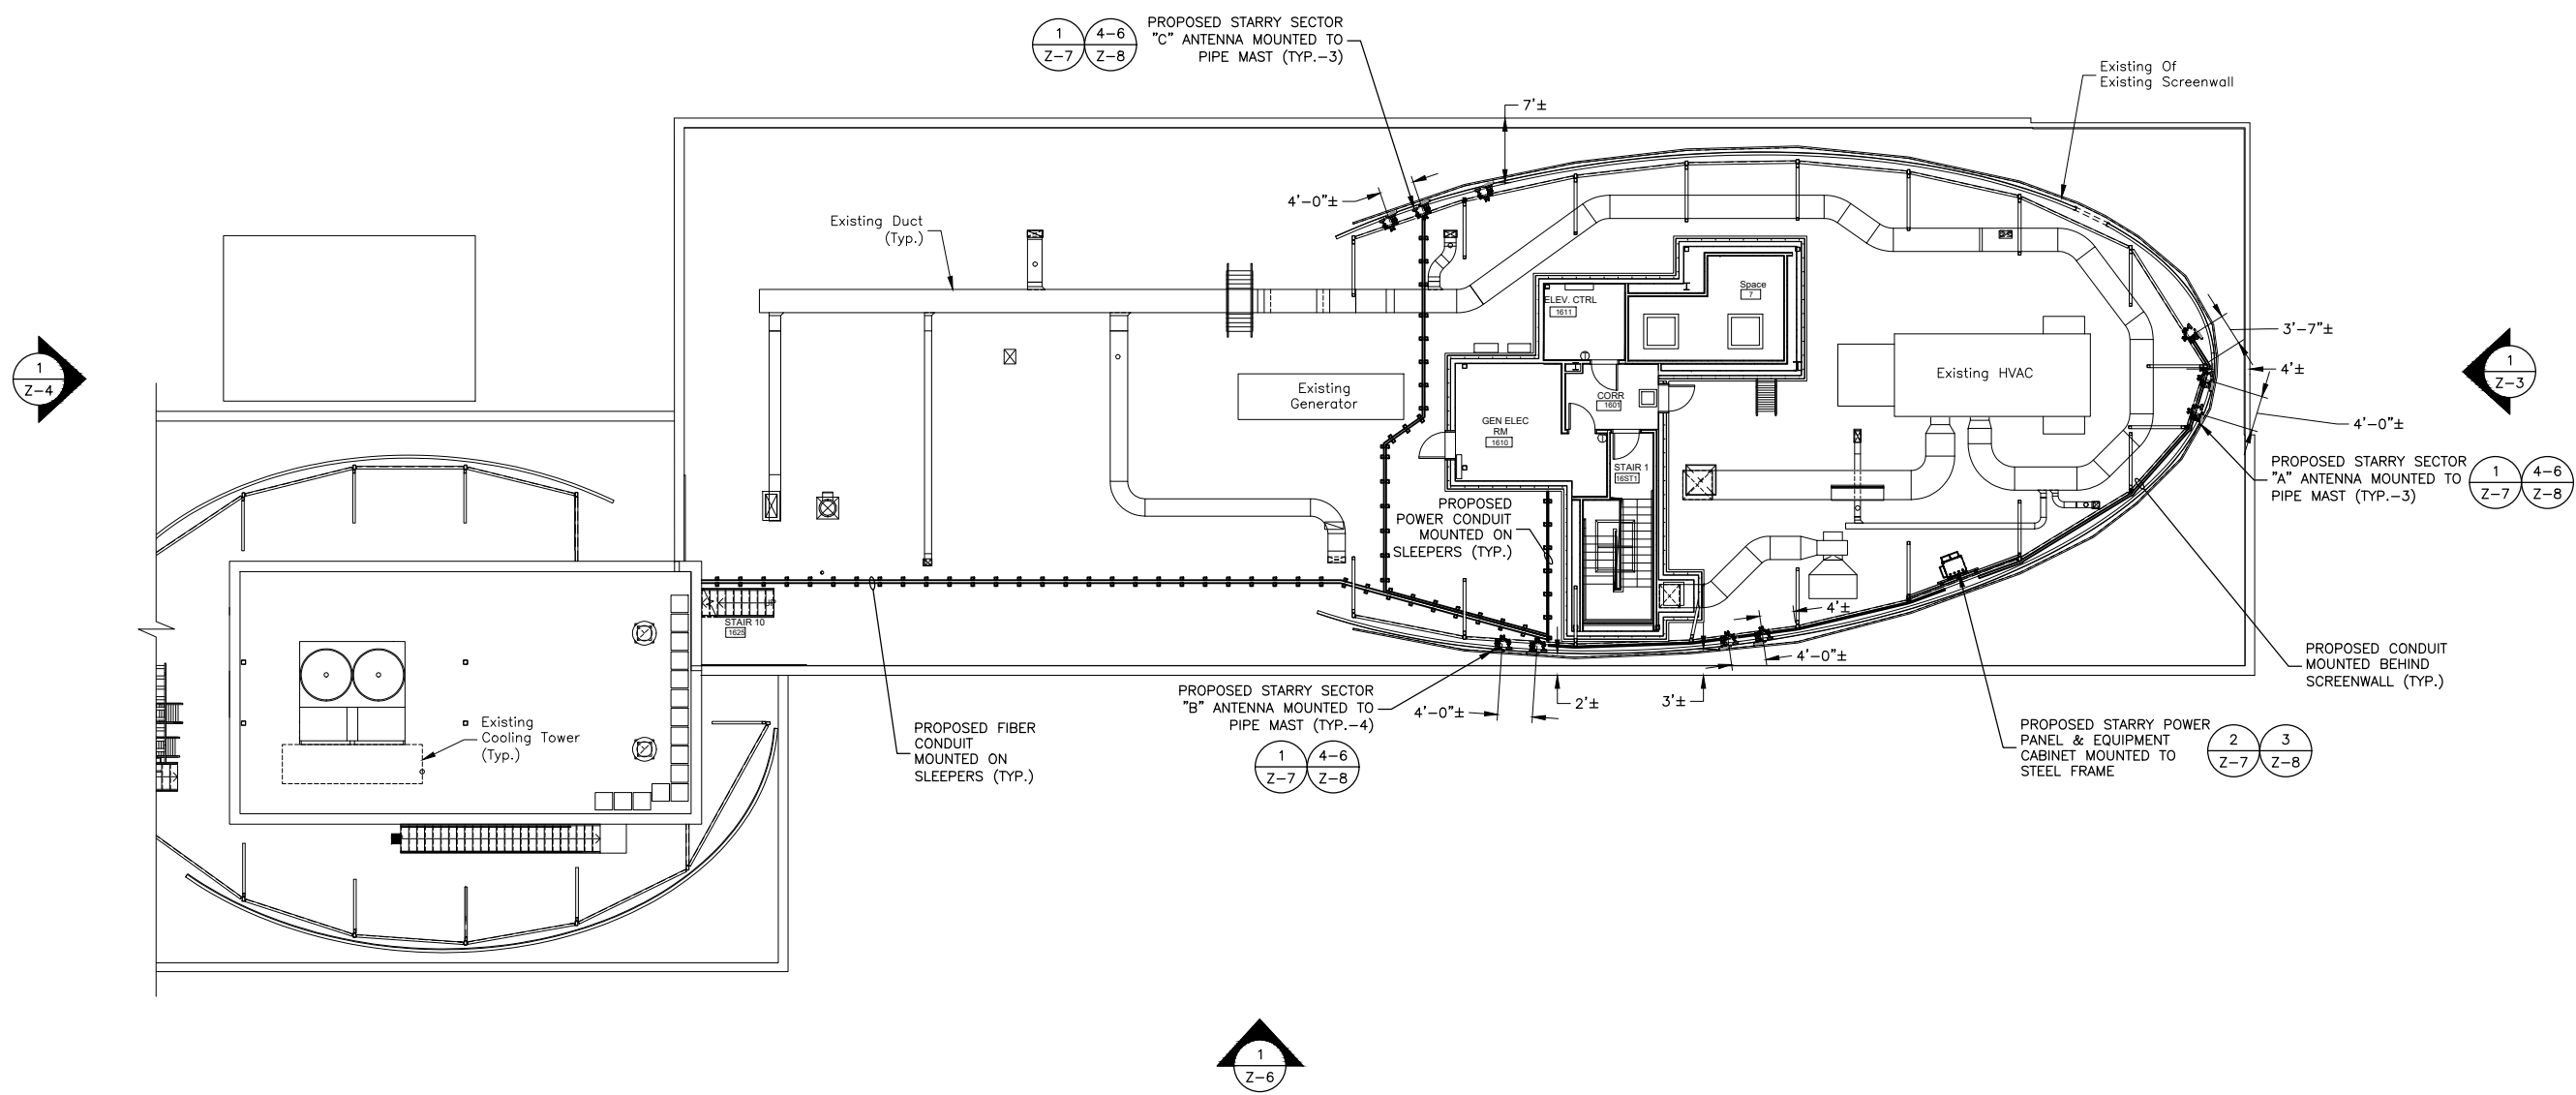

ROOF PLAN

SCALE: 3/64"=1' FOR 11"x17"
3/32"=1' FOR 22"x34"

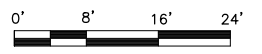

- NOTES:**
- SOME EXISTING & PROPOSED INFORMATION NOT SHOWN FOR CLARITY.
 - NORTH ARROW SHOWN AS APPROXIMATE.
 - THIS IS FOR ZONING PURPOSES ONLY. NOT FOR CONSTRUCTION.
 - PLANS BASED ON FIELD OBSERVATIONS DURING SITE VISIT BY DEWBERRY ENGINEERS INC. ON 10/22/19, GOOGLE EARTH, AND DRAWINGS BY SYMMES MAINI & MCKEE ASSOCIATES TITLED "22 WATER STREET RESIDENCES" REV1 DATED 10/22/13.
 - EQUIPMENT LOCATION & ORIENTATION BASED ON STRUCTURAL ANALYSIS BY DEWBERRY ENGINEERS INC. DATED 06/12/20.
 - STARRY REQUIRES (1) 2-POLE 60A CIRCUIT BREAKER TO BE INSTALLED IN AN EXISTING POWER PANEL INSIDE PENTHOUSE. SOURCE & ROUTING SHOWN PENDING ELECTRICAL LOAD STUDY.
 - ALL PROPOSED FACADE MOUNTED ANTENNAS & CONDUITS SHALL BE PAINTED TO MATCH BUILDING. COORDINATE COLOR WITH STARRY CM AND BUILDING OWNER.

DRAWN BY:	SK
CHECKED BY:	OAS
APPROVED BY:	BBR
PROJECT #:	50122290
JOB #:	50122294

ZONING DRAWINGS		
REV.	DATE	DESCRIPTION
A	07/21/20	FOR REVIEW


SITE NUMBER:
MACAM0050

SITE NAME:
LECHMERE (VA)

SITE ADDRESS:
22 WATER ST.
CAMBRIDGE, MA 02141

SHEET TITLE
ROOF PLAN

SHEET NUMBER
Z-2

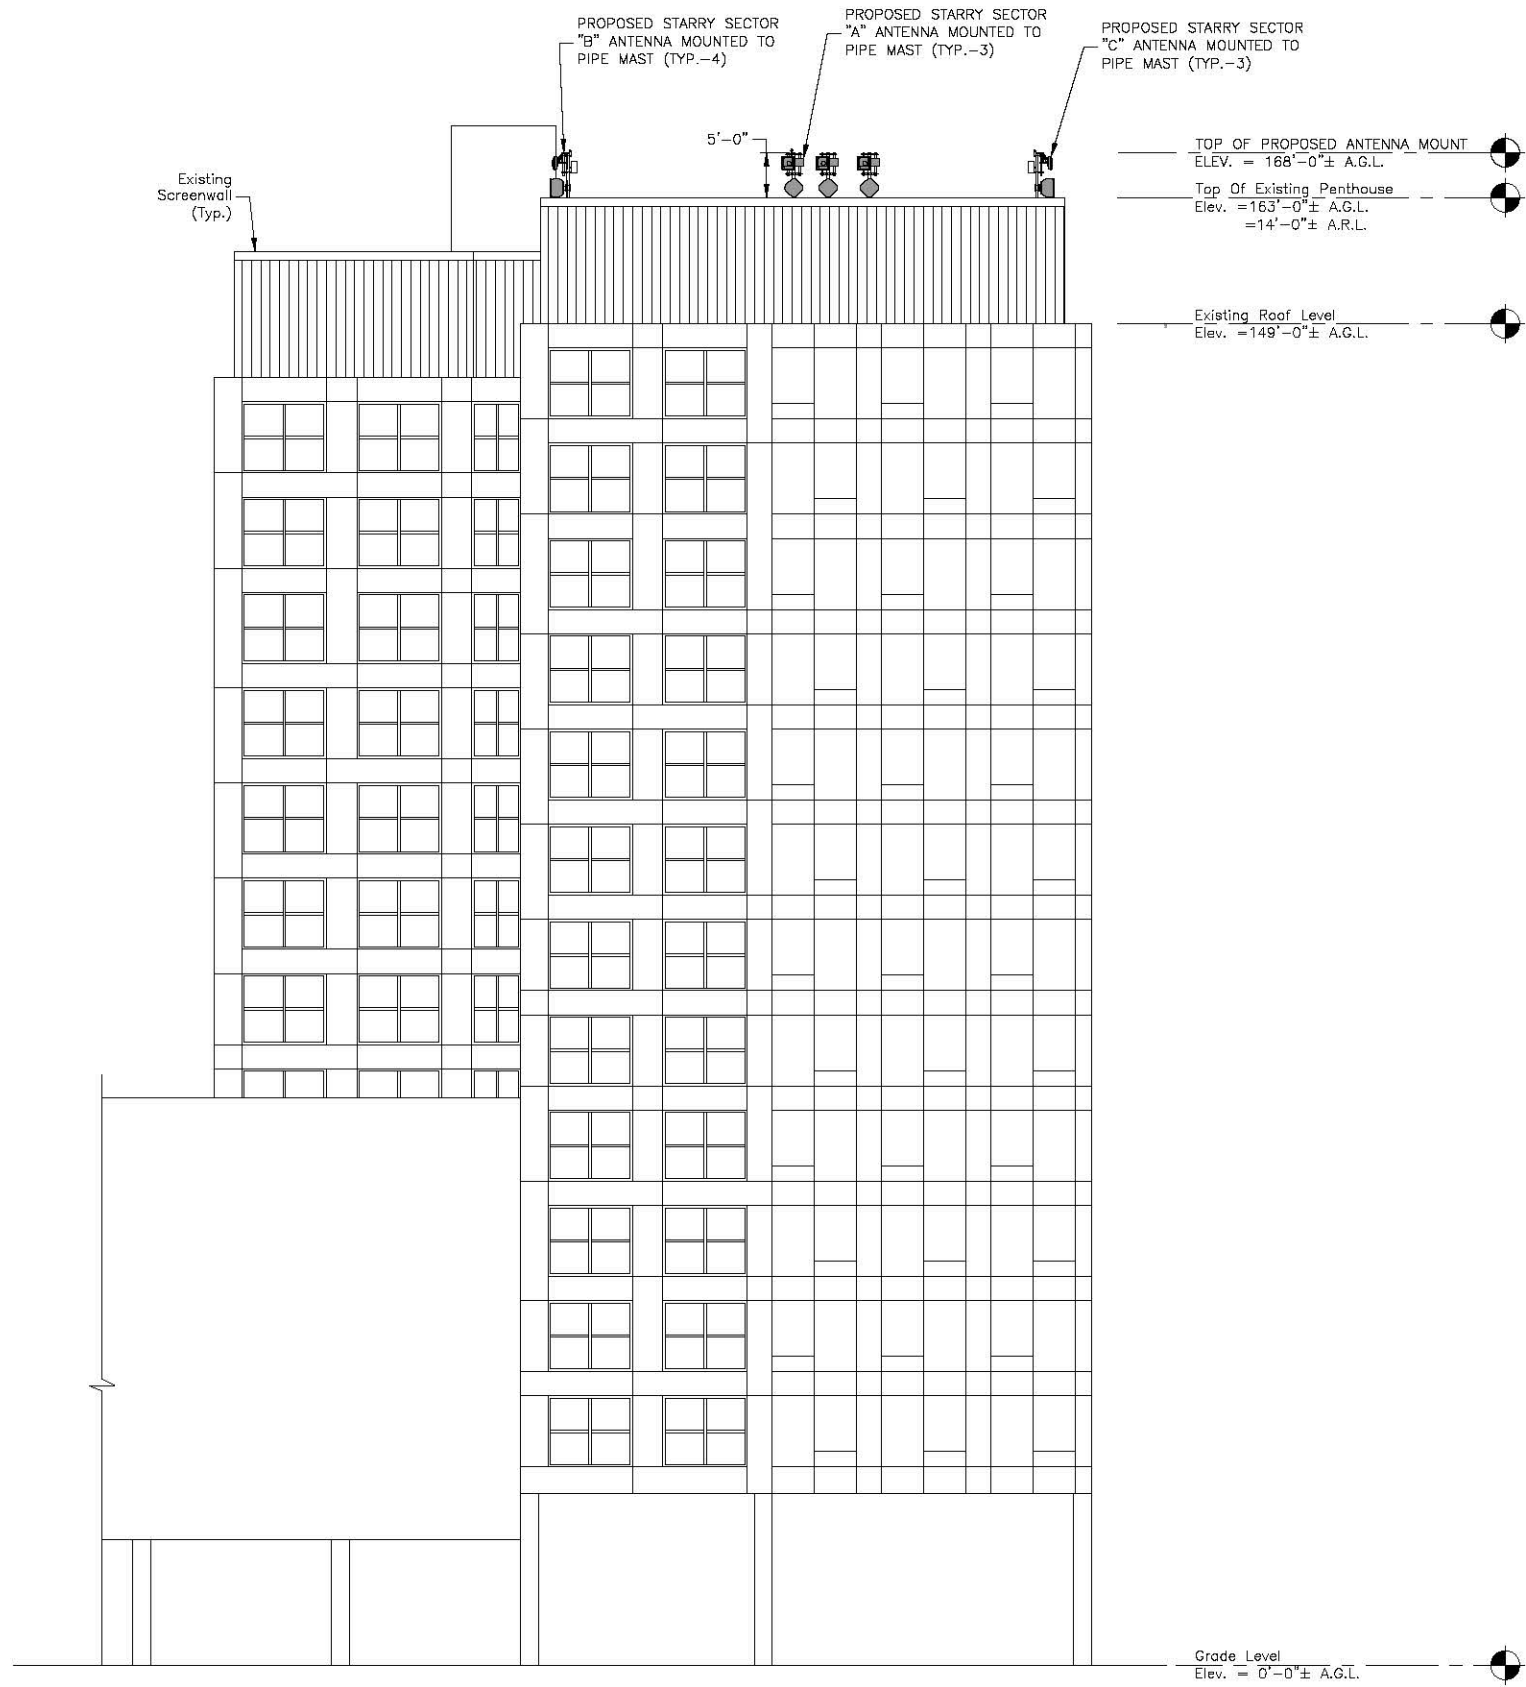

NOTES:

1. SOME EXISTING & PROPOSED INFORMATION NOT SHOWN FOR CLARITY.
2. NORTH ARROW SHOWN AS APPROXIMATE.
3. THIS IS FOR ZONING PURPOSES ONLY. NOT FOR CONSTRUCTION.
4. PLANS BASED ON FIELD OBSERVATIONS DURING SITE VISIT BY DEWBERRY ENGINEERS INC. ON 10/22/19, GOOGLE EARTH, AND DRAWINGS BY SYMMES MAINI & MCKEE ASSOCIATES TITLED "22 WATER STREET RESIDENCES" REV1 DATED 10/22/13.
5. EQUIPMENT LOCATION & ORIENTATION BASED ON STRUCTURAL ANALYSIS BY DEWBERRY ENGINEERS INC. DATED 06/12/20.
6. STARRY REQUIRES (1) 2-POLE 60A CIRCUIT BREAKER TO BE INSTALLED IN AN EXISTING POWER PANEL INSIDE PENTHOUSE. SOURCE & ROUTING SHOWN PENDING ELECTRICAL LOAD STUDY.
7. ALL PROPOSED FACADE MOUNTED ANTENNAS & CONDUITS SHALL BE PAINTED TO MATCH BUILDING. COORDINATE COLOR WITH STARRY CM AND BUILDING OWNER.

EAST ELEVATION

SCALE: 3/64"=1' FOR 11"x17"
3/32"=1' FOR 22"x34"



1



38 CHAUNCY STREET
2ND FLOOR
BOSTON, MA 02111



Dewberry Engineers Inc.
89 SUMMER STREET
SUITE 700
BOSTON, MA 02110
PHONE: 617.686.3400
FAX: 617.686.3310

DRAWN BY: SK

CHECKED BY: OAS

APPROVED BY: BBR

PROJECT #: 50122290

JOB #: 50122294

ZONING DRAWINGS

REV.	DATE	DESCRIPTION
A	07/21/20	FOR REVIEW

SITE NUMBER:
MACAM0050

SITE NAME:
LECHMERE (VA)


SITE ADDRESS:
22 WATER ST.
CAMBRIDGE, MA 02141

SHEET TITLE

EAST ELEVATION

SHEET NUMBER

Z-3

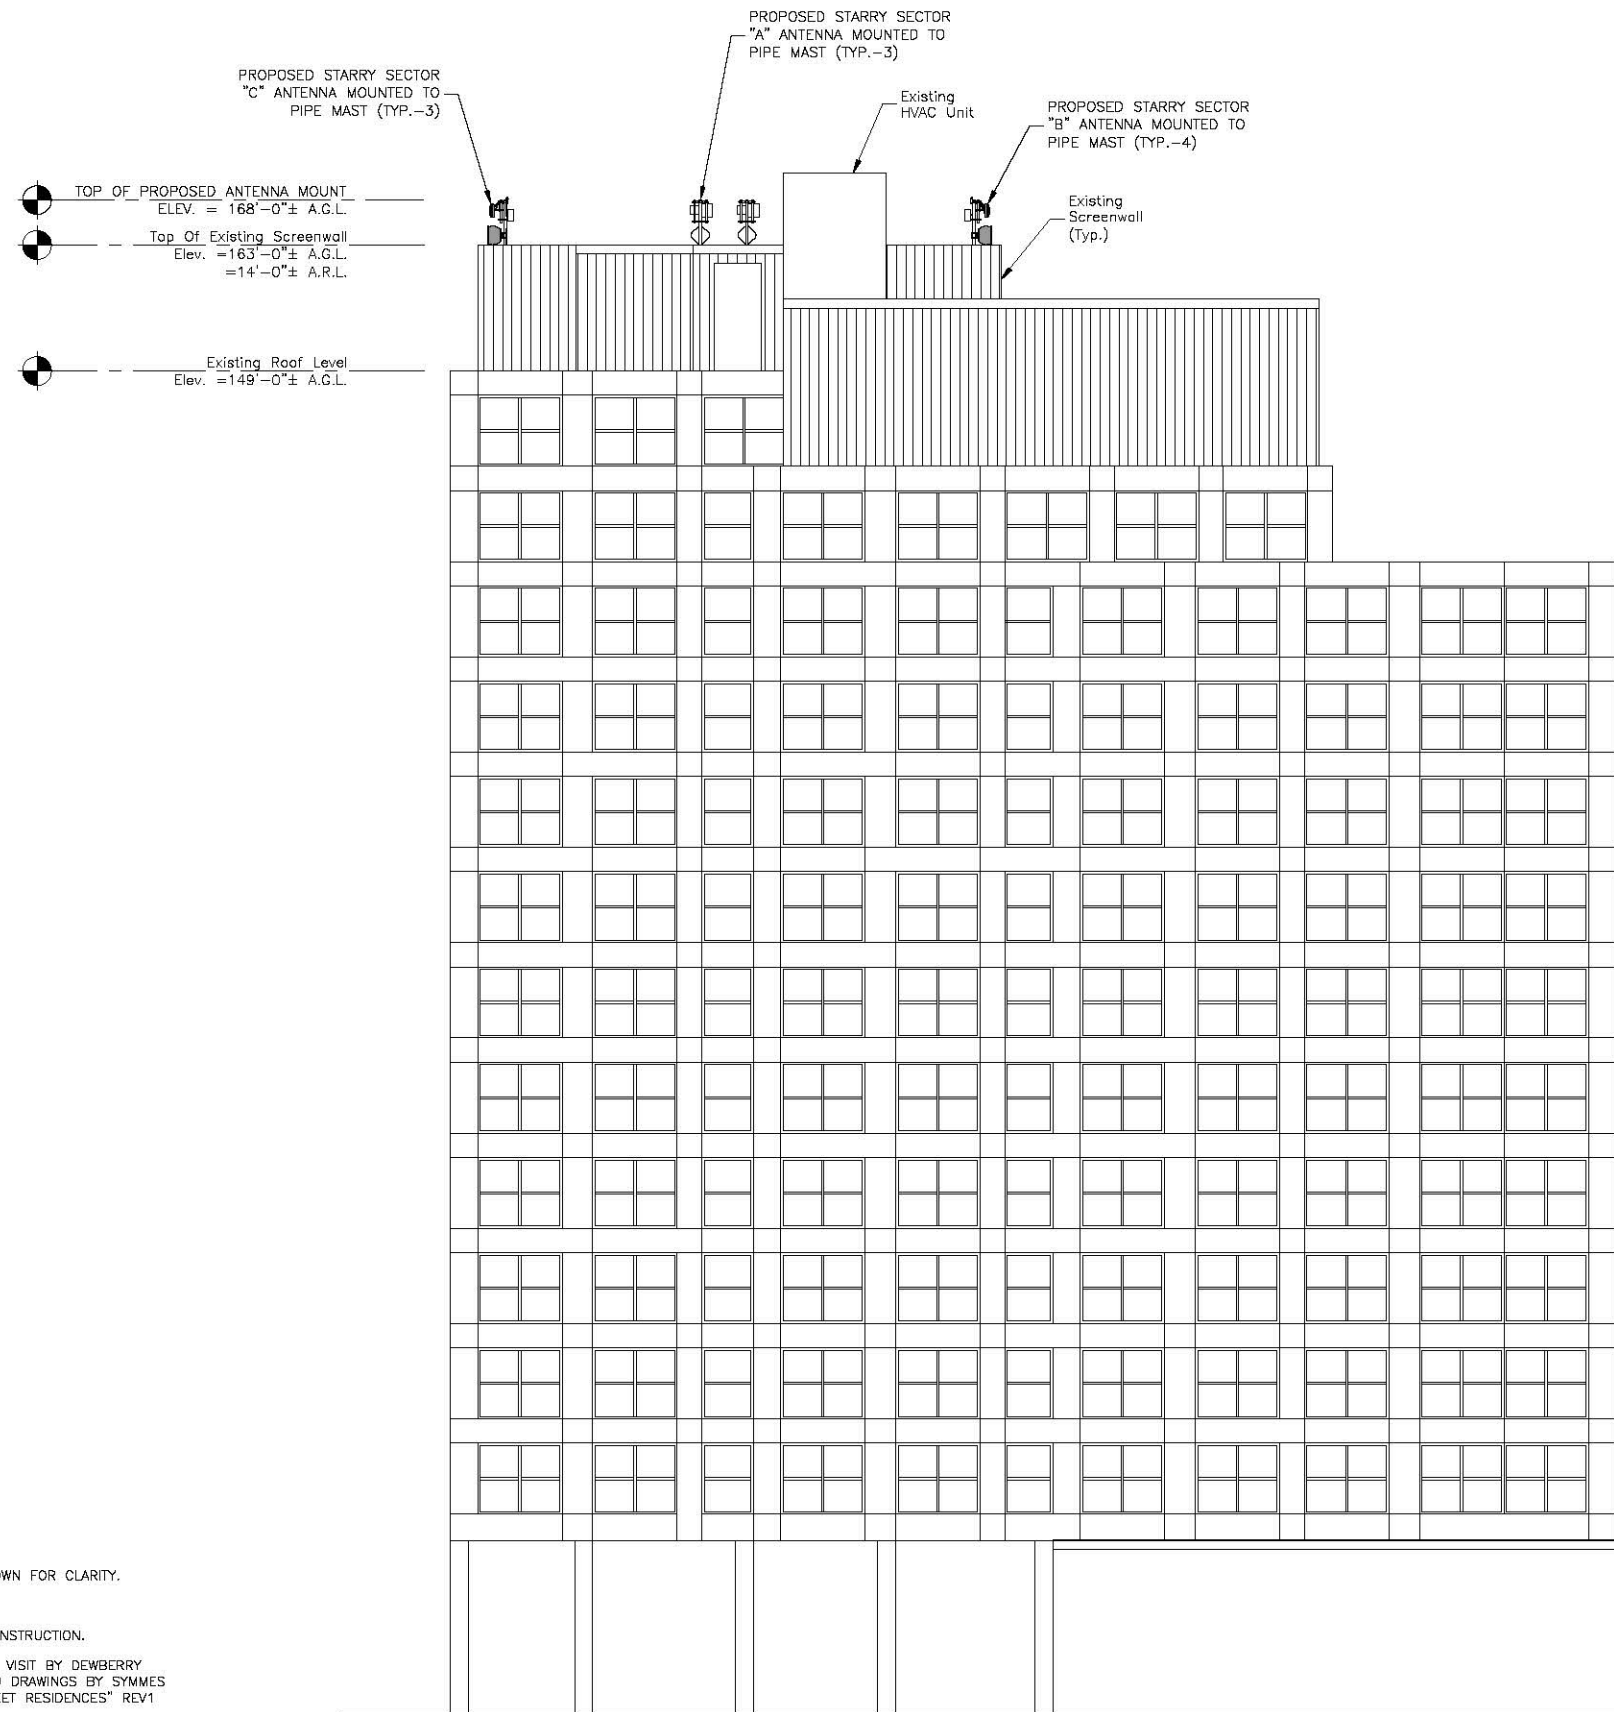

TOP OF PROPOSED ANTENNA MOUNT
 ELEV. = 168'-0"± A.G.L.
 Top Of Existing Screenwall
 Elev. = 163'-0"± A.G.L.
 = 14'-0"± A.R.L.
 Existing Roof Level
 Elev. = 149'-0"± A.G.L.

PROPOSED STARRY SECTOR
 "A" ANTENNA MOUNTED TO
 PIPE MAST (TYP.-3)
 Existing HVAC Unit
 PROPOSED STARRY SECTOR
 "B" ANTENNA MOUNTED TO
 PIPE MAST (TYP.-4)
 Existing Screenwall
 (Typ.)

NOTES:

- SOME EXISTING & PROPOSED INFORMATION NOT SHOWN FOR CLARITY.
- NORTH ARROW SHOWN AS APPROXIMATE.
- THIS IS FOR ZONING PURPOSES ONLY. NOT FOR CONSTRUCTION.
- PLANS BASED ON FIELD OBSERVATIONS DURING SITE VISIT BY DEWBERRY ENGINEERS INC. ON 10/22/19, GOOGLE EARTH, AND DRAWINGS BY SYMMES MAINI & MCKEE ASSOCIATES TITLED "22 WATER STREET RESIDENCES" REV1 DATED 10/22/13.
- EQUIPMENT LOCATION & ORIENTATION BASED ON STRUCTURAL ANALYSIS BY DEWBERRY ENGINEERS INC. DATED 06/12/20.
- STARRY REQUIRES (1) 2-POLE 60A CIRCUIT BREAKER TO BE INSTALLED IN AN EXISTING POWER PANEL INSIDE PENTHOUSE. SOURCE & ROUTING SHOWN PENDING ELECTRICAL LOAD STUDY.
- ALL PROPOSED FACADE MOUNTED ANTENNAS & CONDUITS SHALL BE PAINTED TO MATCH BUILDING. COORDINATE COLOR WITH STARRY CM AND BUILDING OWNER.

WEST ELEVATION
 SCALE: 3/64"=1' FOR 11"x17"
 3/32"=1' FOR 22"x34"
 0' 8' 16' 24'
 1

Grade Level
 Elev. = 0'-0"± A.G.L.



38 CHAUNCY STREET
 2ND FLOOR
 BOSTON, MA 02111



Dewberry Engineers Inc.
 89 SUMMER STREET
 SUITE 700
 BOSTON, MA 02110
 PHONE: 617.686.3400
 FAX: 617.686.3310


DRAWN BY:	SK
CHECKED BY:	OAS
APPROVED BY:	BBR
PROJECT #:	50122290
JOB #:	50122294

ZONING DRAWINGS		
REV.	DATE	DESCRIPTION
A	07/21/20	FOR REVIEW

SITE NUMBER:
 MACAM0050
 SITE NAME:
 LECHMERE (VA)
 SITE ADDRESS:
 22 WATER ST.
 CAMBRIDGE, MA 02141

SHEET TITLE
 WEST ELEVATION

SHEET NUMBER
 Z-4

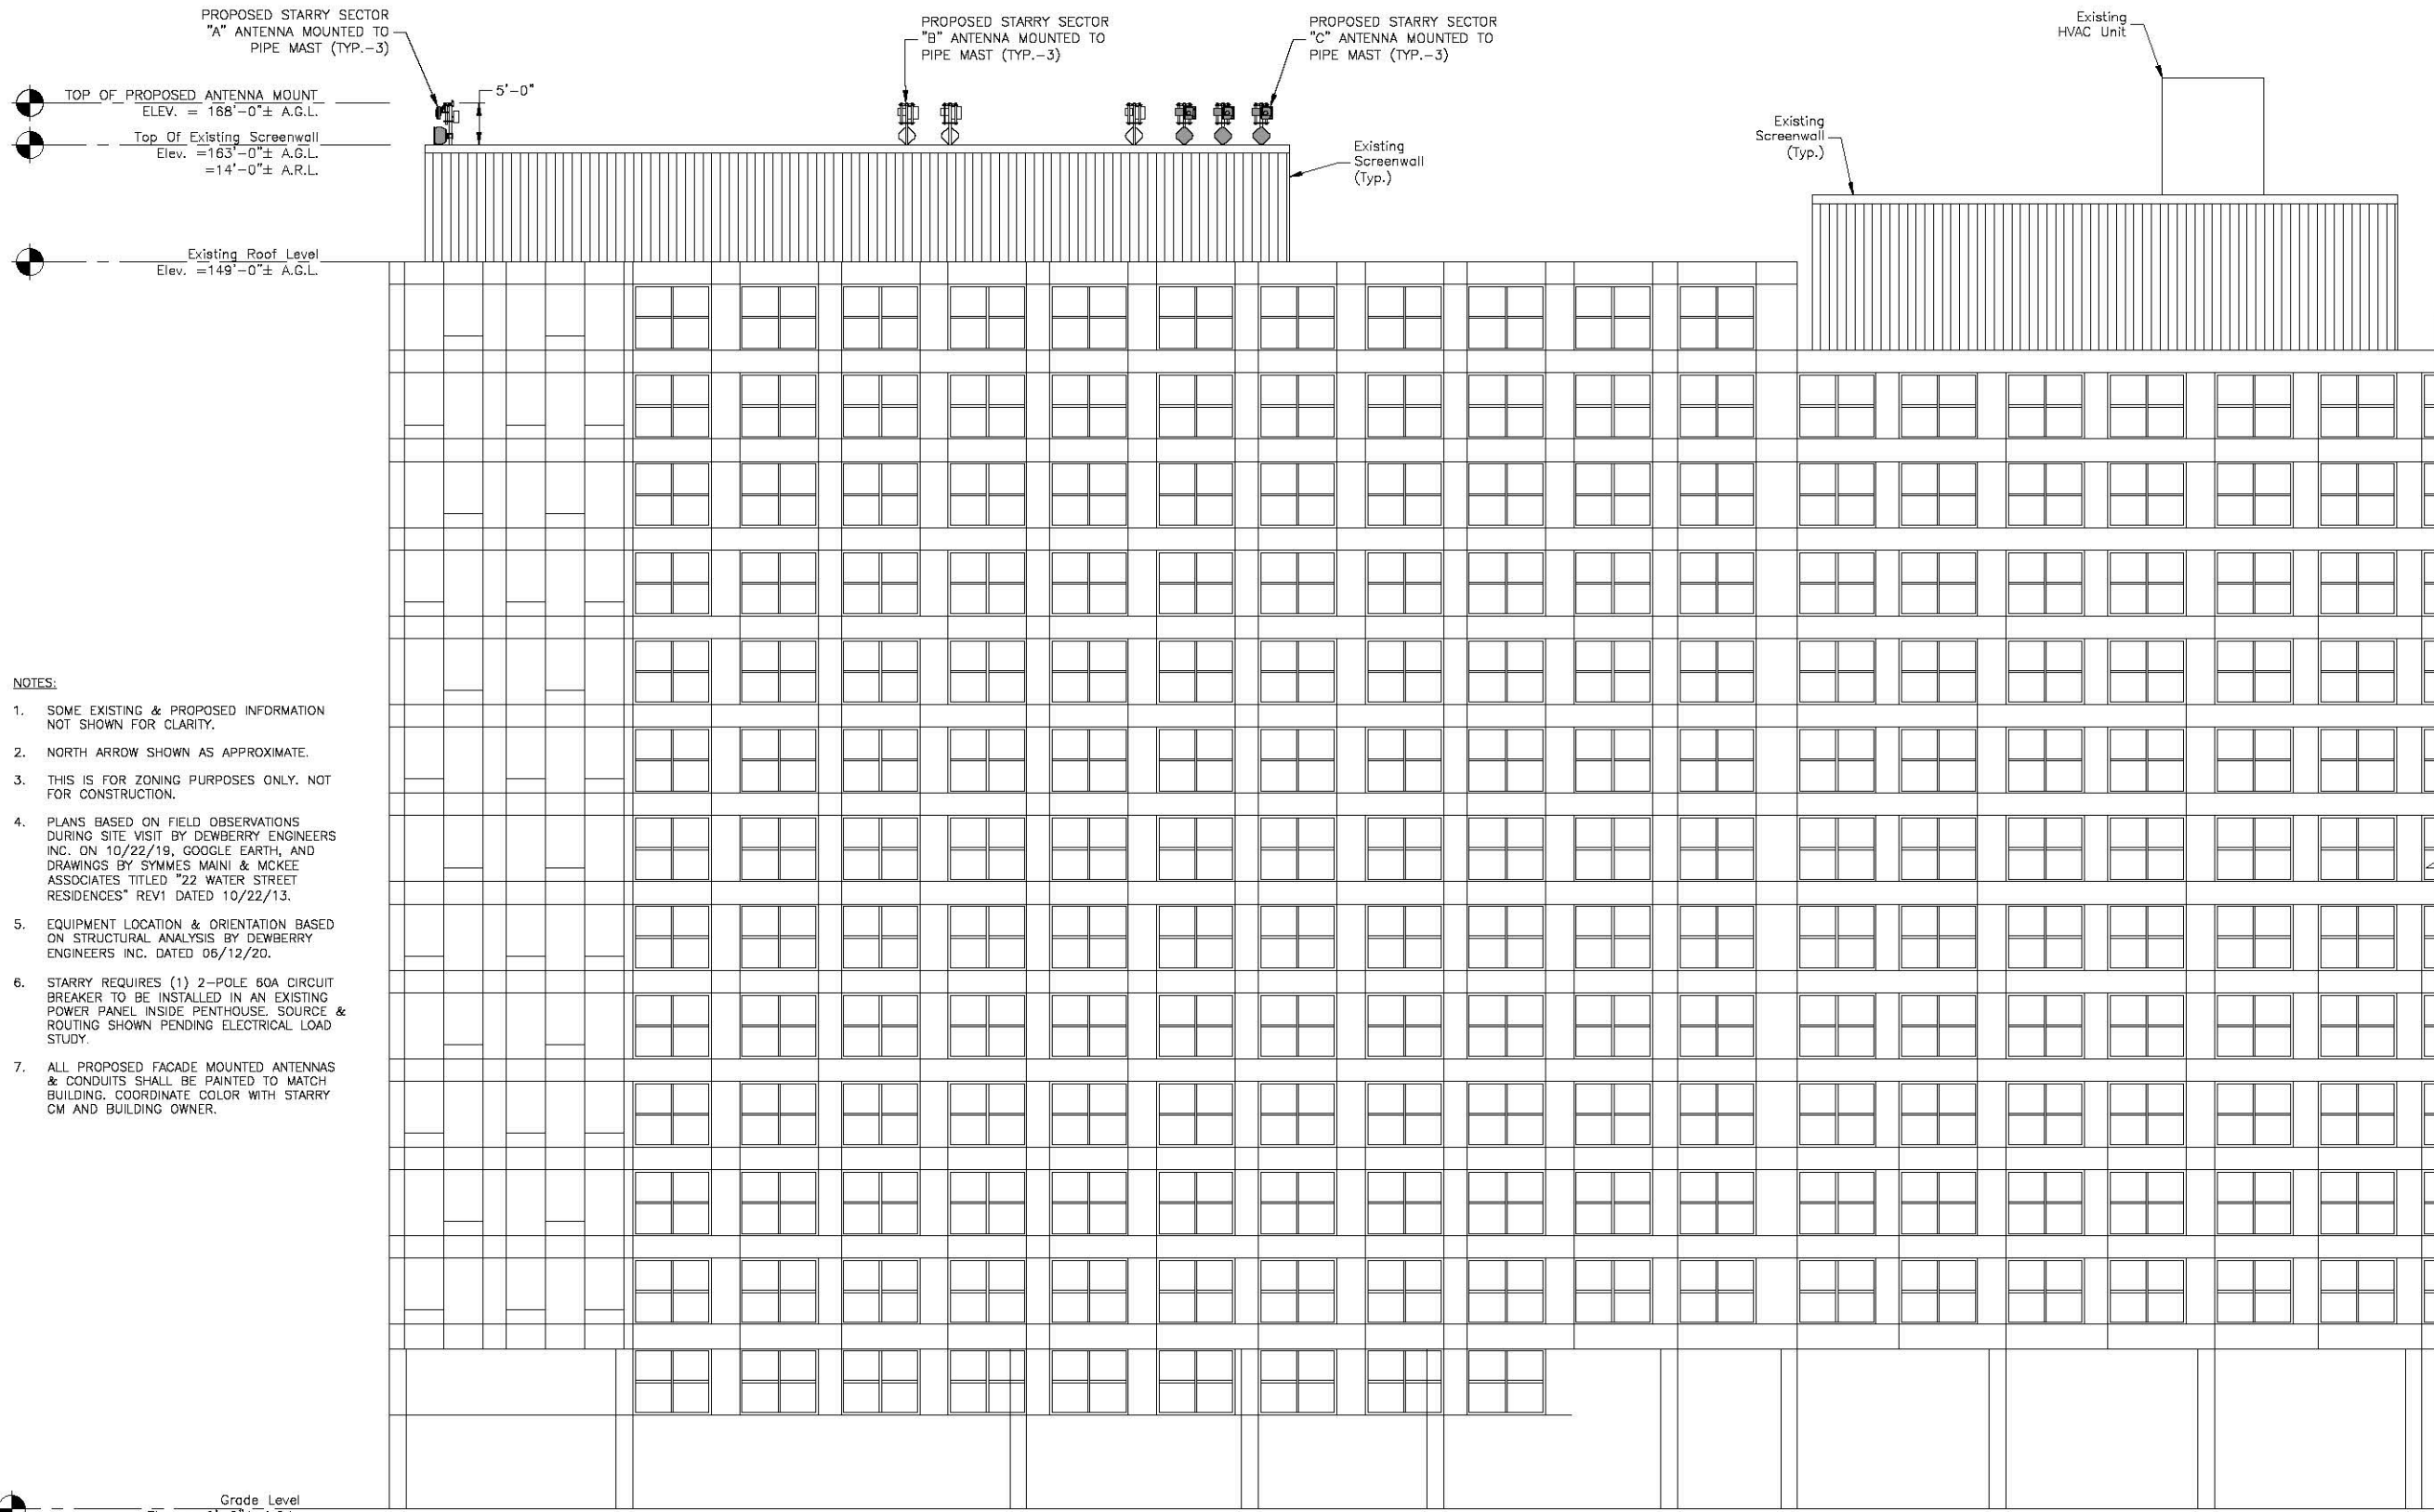

- NOTES:
- SOME EXISTING & PROPOSED INFORMATION NOT SHOWN FOR CLARITY.
 - NORTH ARROW SHOWN AS APPROXIMATE.
 - THIS IS FOR ZONING PURPOSES ONLY. NOT FOR CONSTRUCTION.
 - PLANS BASED ON FIELD OBSERVATIONS DURING SITE VISIT BY DEWBERRY ENGINEERS INC. ON 10/22/19, GOOGLE EARTH, AND DRAWINGS BY SYMMES MAINI & MCKEE ASSOCIATES TITLED "22 WATER STREET RESIDENCES" REV1 DATED 10/22/13.
 - EQUIPMENT LOCATION & ORIENTATION BASED ON STRUCTURAL ANALYSIS BY DEWBERRY ENGINEERS INC. DATED 06/12/20.
 - STARRY REQUIRES (1) 2-POLE 60A CIRCUIT BREAKER TO BE INSTALLED IN AN EXISTING POWER PANEL INSIDE PENTHOUSE. SOURCE & ROUTING SHOWN PENDING ELECTRICAL LOAD STUDY.
 - ALL PROPOSED FACADE MOUNTED ANTENNAS & CONDUITS SHALL BE PAINTED TO MATCH BUILDING. COORDINATE COLOR WITH STARRY CM AND BUILDING OWNER.



38 CHAUNCY STREET
2ND FLOOR
BOSTON, MA 02111



Dewberry Engineers Inc.
89 SUMMER STREET
SUITE 700
BOSTON, MA 02110
PHONE: 617.686.3400
FAX: 617.686.3310

DRAWN BY:	SK
CHECKED BY:	OAS
APPROVED BY:	BBR
PROJECT #:	50122290
JOB #:	50122294

ZONING DRAWINGS		
REV.	DATE	DESCRIPTION
A	07/21/20	FOR REVIEW

SITE NUMBER:
MACAM0050

SITE NAME:
LECHMERE (VA)


SITE ADDRESS:
22 WATER ST.
CAMBRIDGE, MA 02141

SHEET TITLE
NORTH ELEVATION

SHEET NUMBER
Z-5

PARTIAL NORTH ELEVATION 1

SCALE: 3/64"=1' FOR 11"x17"
3/32"=1' FOR 22"x34"

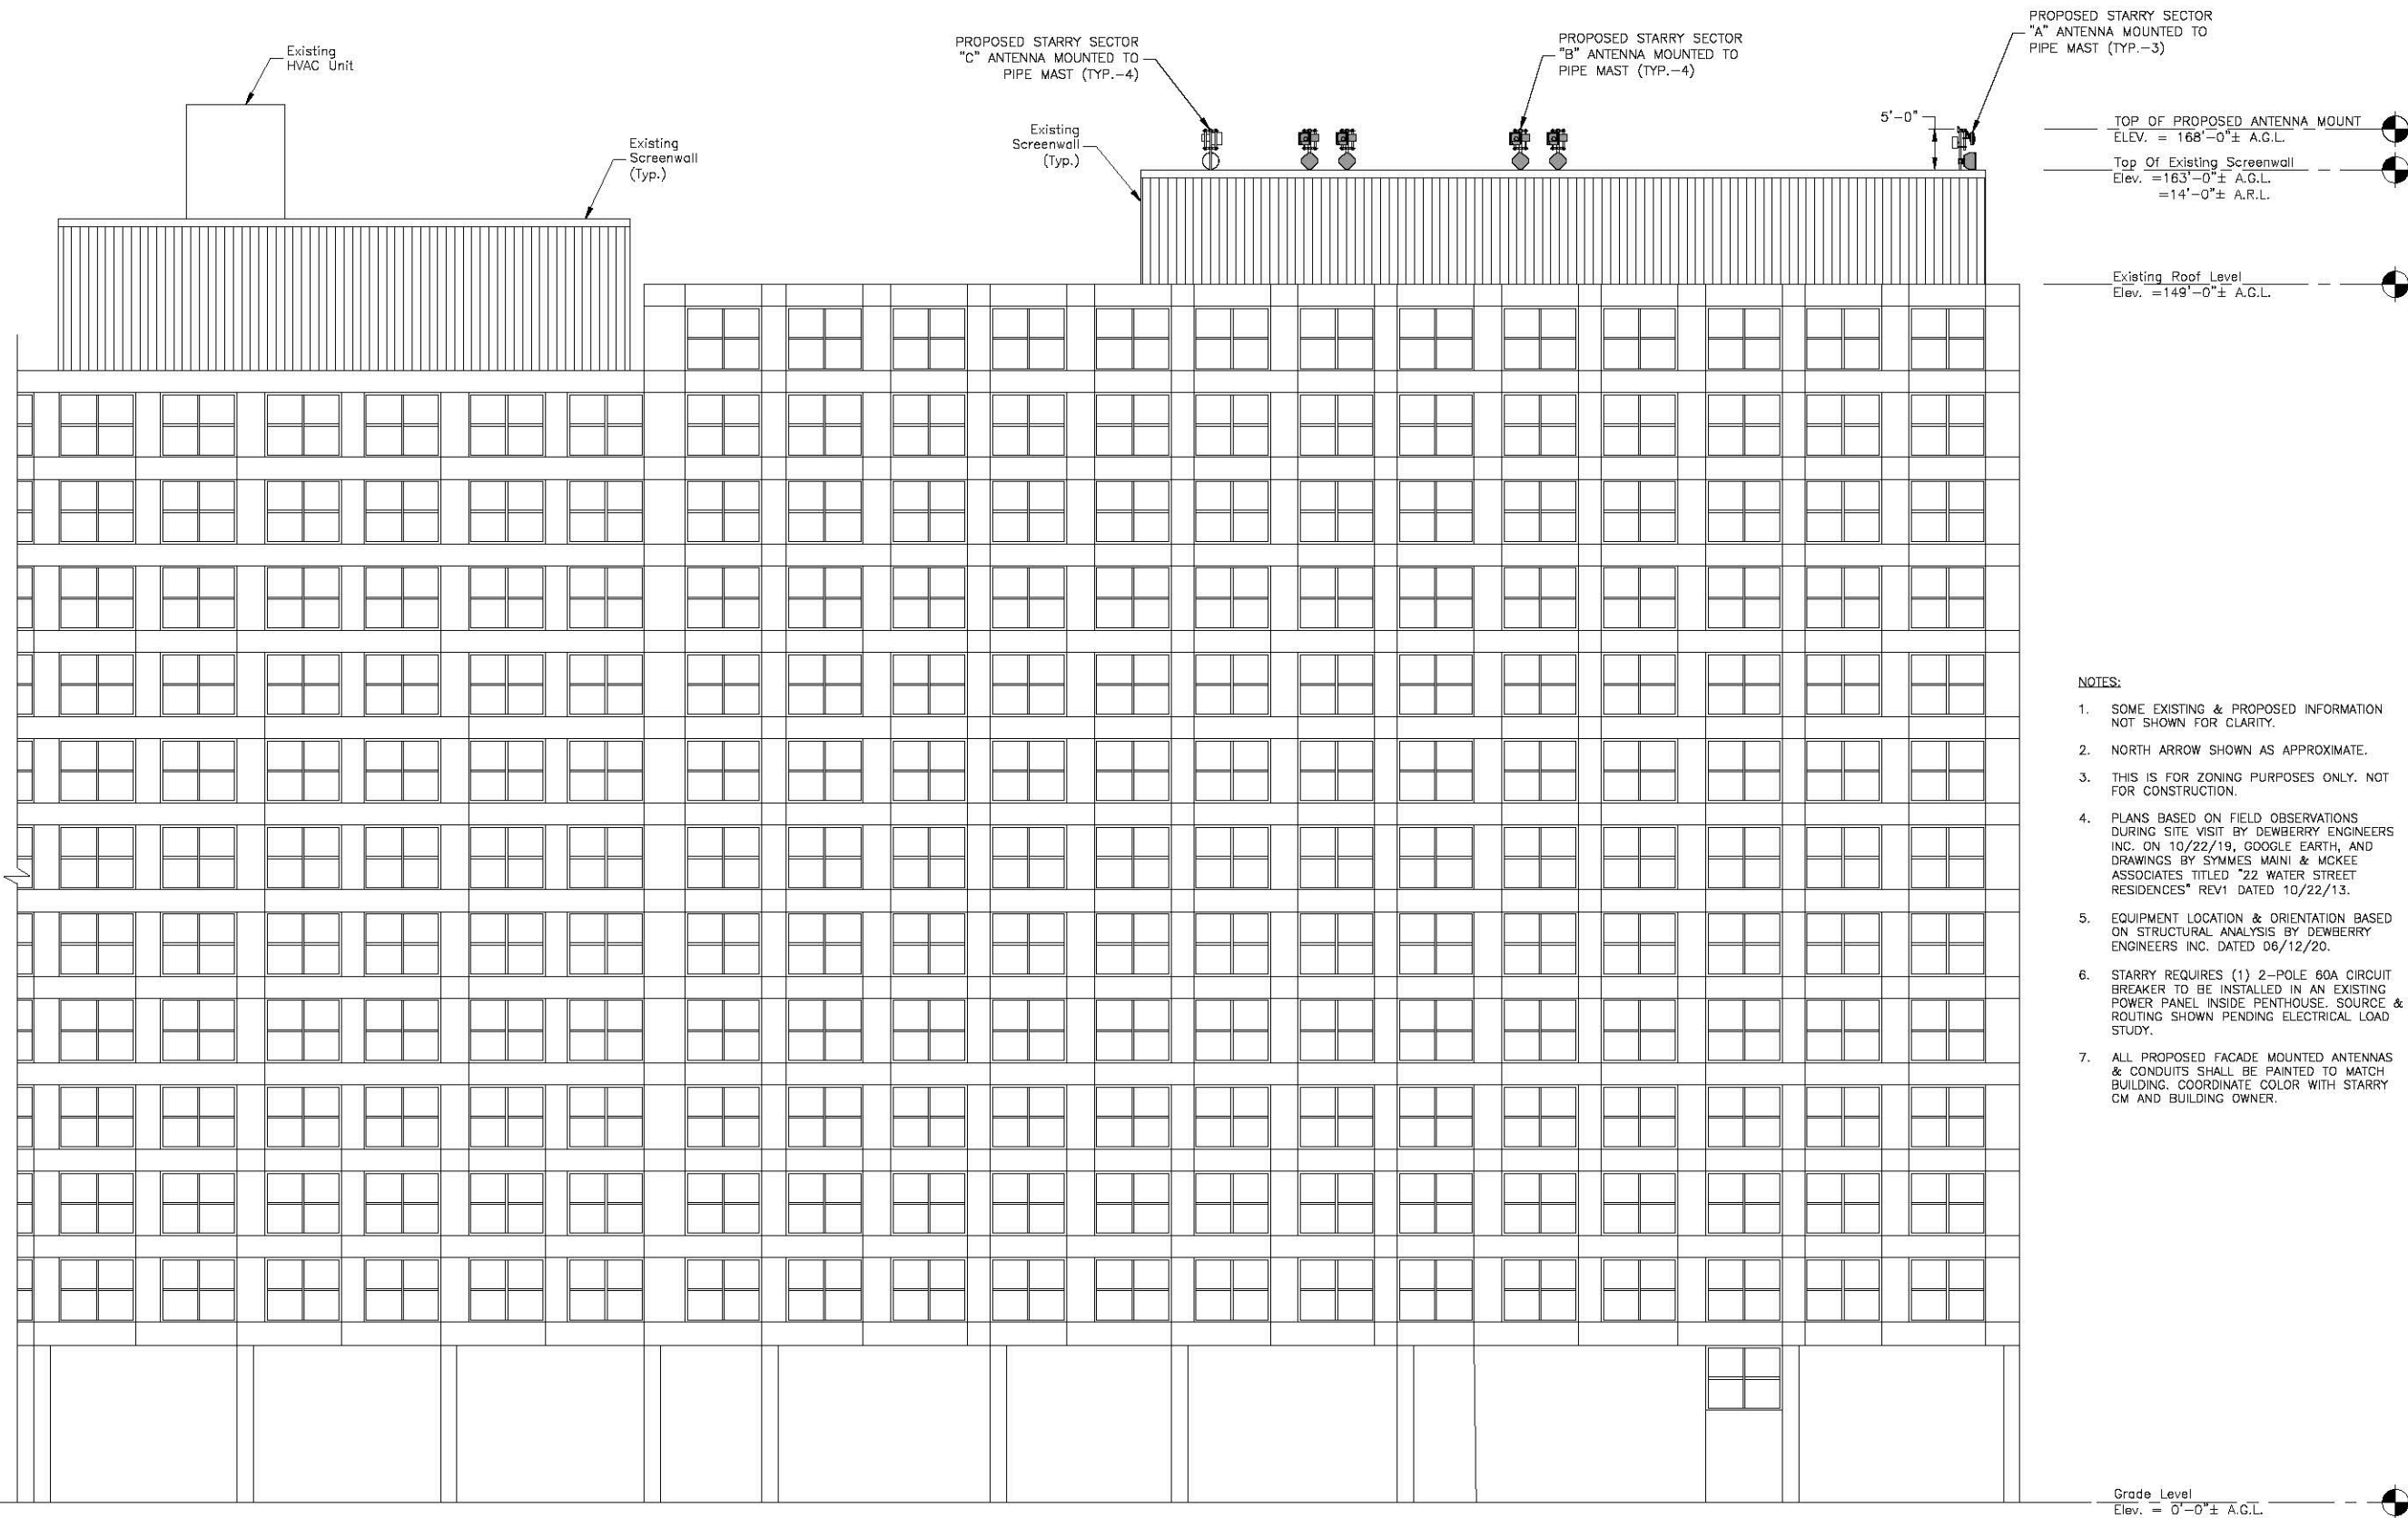

38 CHAUNCY STREET
2ND FLOOR
BOSTON, MA 02111



Dewberry Engineers Inc.
89 SUMMER STREET
SUITE 700
BOSTON, MA 02110
PHONE: 617.686.3400
FAX: 617.686.3310

- NOTES:
1. SOME EXISTING & PROPOSED INFORMATION NOT SHOWN FOR CLARITY.
 2. NORTH ARROW SHOWN AS APPROXIMATE.
 3. THIS IS FOR ZONING PURPOSES ONLY. NOT FOR CONSTRUCTION.
 4. PLANS BASED ON FIELD OBSERVATIONS DURING SITE VISIT BY DEWBERRY ENGINEERS INC. ON 10/22/19, GOOGLE EARTH, AND DRAWINGS BY SYMMES MAINI & MCKEE ASSOCIATES TITLED "22 WATER STREET RESIDENCES" REV1 DATED 10/22/13.
 5. EQUIPMENT LOCATION & ORIENTATION BASED ON STRUCTURAL ANALYSIS BY DEWBERRY ENGINEERS INC. DATED 06/12/20.
 6. STARRY REQUIRES (1) 2-POLE 60A CIRCUIT BREAKER TO BE INSTALLED IN AN EXISTING POWER PANEL INSIDE PENTHOUSE. SOURCE & ROUTING SHOWN PENDING ELECTRICAL LOAD STUDY.
 7. ALL PROPOSED FACADE MOUNTED ANTENNAS & CONDUITS SHALL BE PAINTED TO MATCH BUILDING. COORDINATE COLOR WITH STARRY CM AND BUILDING OWNER.

DRAWN BY:	SK
CHECKED BY:	OAS
APPROVED BY:	BBR
PROJECT #:	50122290
JOB #:	50122294

ZONING DRAWINGS		
REV.	DATE	DESCRIPTION
A	07/21/20	FOR REVIEW

SITE NUMBER:
MACAM0050

SITE NAME:
LECHMERE (VA)

SITE ADDRESS:
22 WATER ST.
CAMBRIDGE, MA 02141

SHEET TITLE
SOUTH ELEVATION



SHEET NUMBER
Z-6

PARTIAL SOUTH ELEVATION

SCALE: 3/64"=1' FOR 11"x17"
3/32"=1' FOR 22"x34"





1

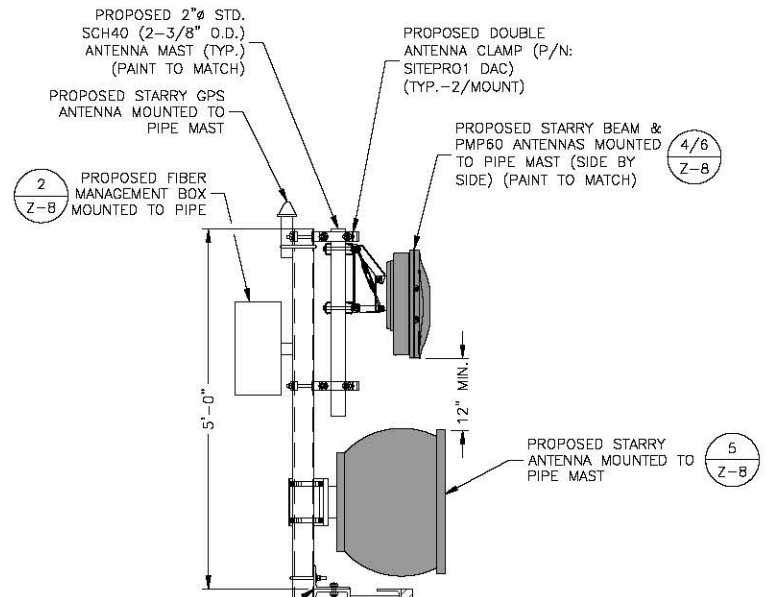
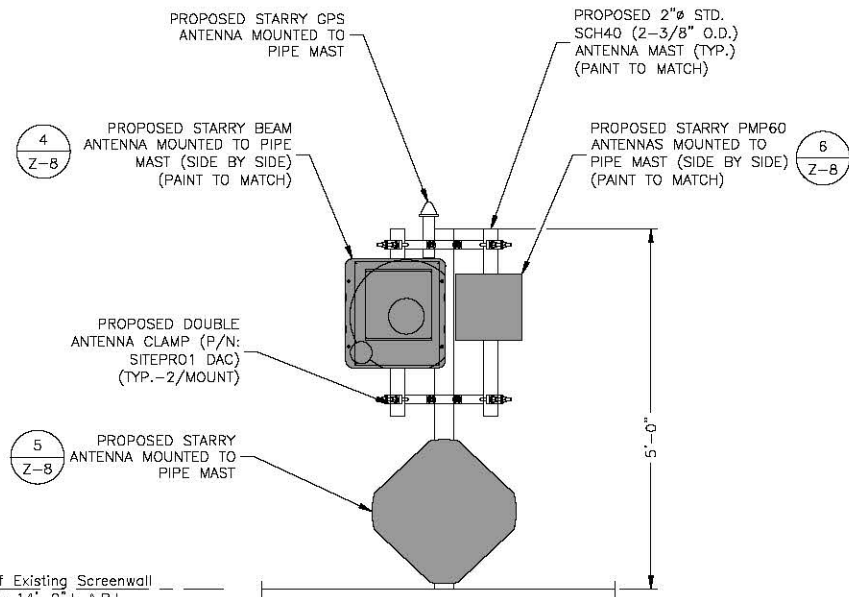


NOTES:

1. MOUNT CABINET PER MANUFACTURER'S RECOMMENDATIONS AND SPECIFICATIONS.
2. GROUND CABINET AND MOUNTS PER MANUFACTURER'S RECOMMENDATIONS AND STARRY STANDARDS.
3. PROVIDE 1-5/8" GALV. UNISTRUT AT TOP & BOTTOM TO MOUNT THE PROPOSED CABINET TO WALL. PROVIDE END CAPS FOR THE UNISTRUT.
4. EQUIPMENT LOCATION & ORIENTATION BASED ON STRUCTURAL ANALYSIS & ORIENTATION BY DEWBERRY ENGINEERS INC. DATED 06/12/20.
5. PROVIDE SILICON WEATHERSEAL AROUND WALL PENETRATIONS AS REQUIRED.

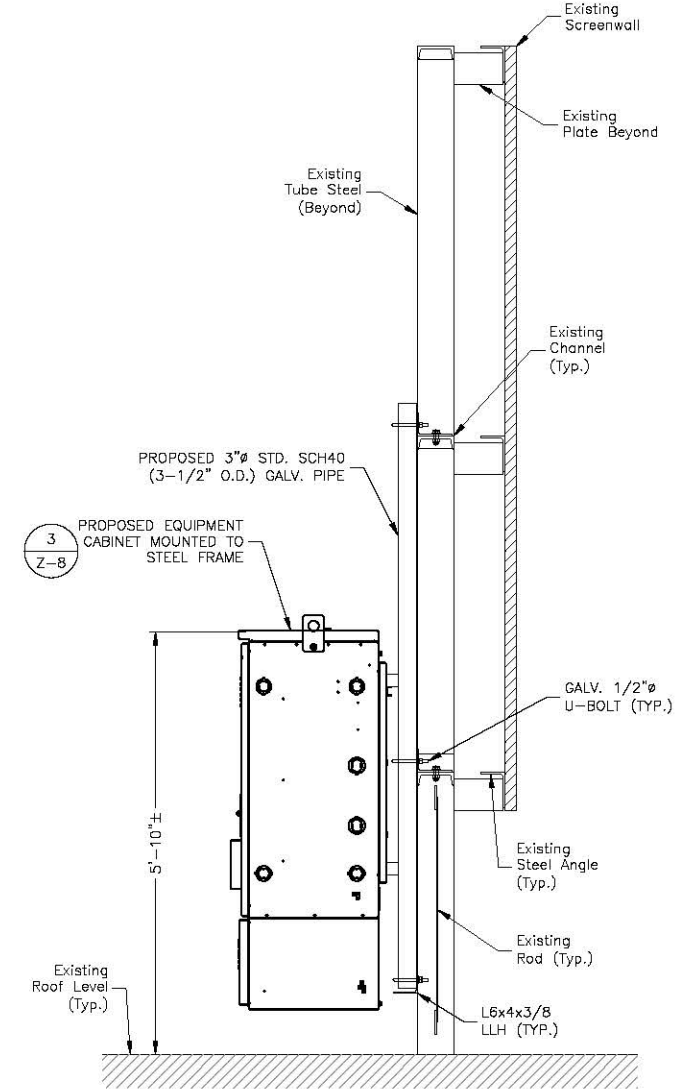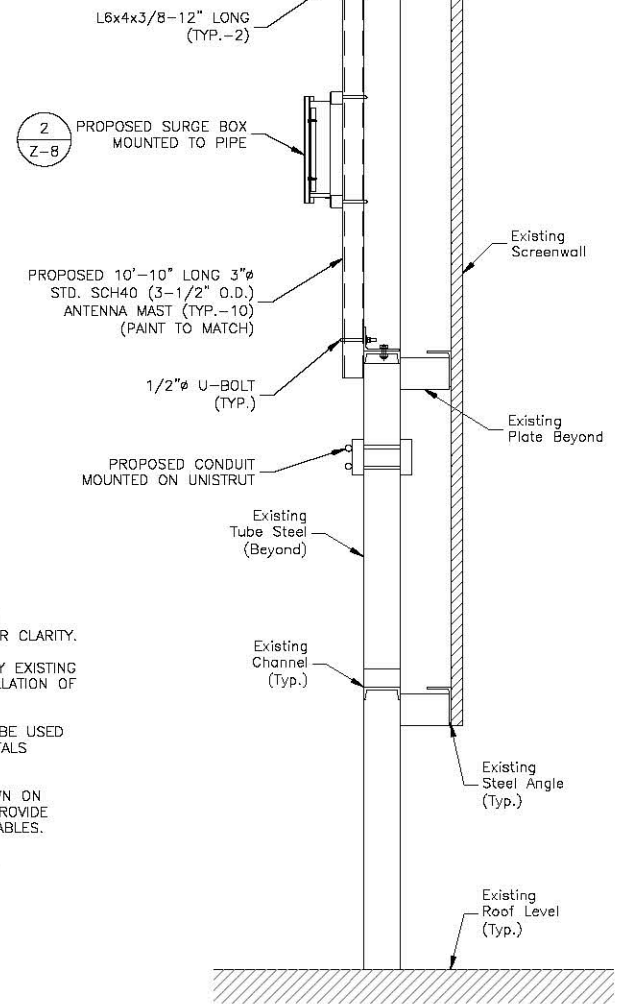

- NOTES:**
1. SOME EXISTING & PROPOSED INFORMATION NOT SHOWN FOR CLARITY.
 2. CONTRACTOR TO FIELD VERIFY EXISTING CONDITIONS PRIOR TO INSTALLATION OF STEEL FRAME.
 3. A NEOPRENE GASKET IS TO BE USED BETWEEN ALL DISSIMILAR METALS CONNECTIONS.
 4. ANTENNA CABLING NOT SHOWN ON DETAIL. NEATLY BUNDLE & PROVIDE MOUNTING HARDWARE FOR CABLES.
 5. A.R.L. = ABOVE ROOF LEVEL.

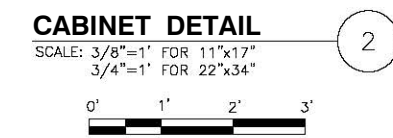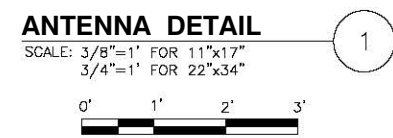

NOT FOR CONSTRUCTION



38 CHAUNCY STREET
2ND FLOOR
BOSTON, MA 02111



Dewberry Engineers Inc.
88 SUMMER STREET
SUITE 700
BOSTON, MA 02110
PHONE: 617.686.3400
FAX: 617.686.3310

DRAWN BY:	SK
CHECKED BY:	OAS
APPROVED BY:	BBR
PROJECT #:	50122290
JOB #:	50122294

ZONING DRAWINGS		
REV.	DATE	DESCRIPTION
A	07/21/20	FOR REVIEW


SITE NUMBER:
MACAM0050

SITE NAME:
LECHMERE (VA)

SITE ADDRESS:
22 WATER ST.
CAMBRIDGE, MA 02141

SHEET TITLE
EQUIPMENT DETAILS-I

SHEET NUMBER
Z-7

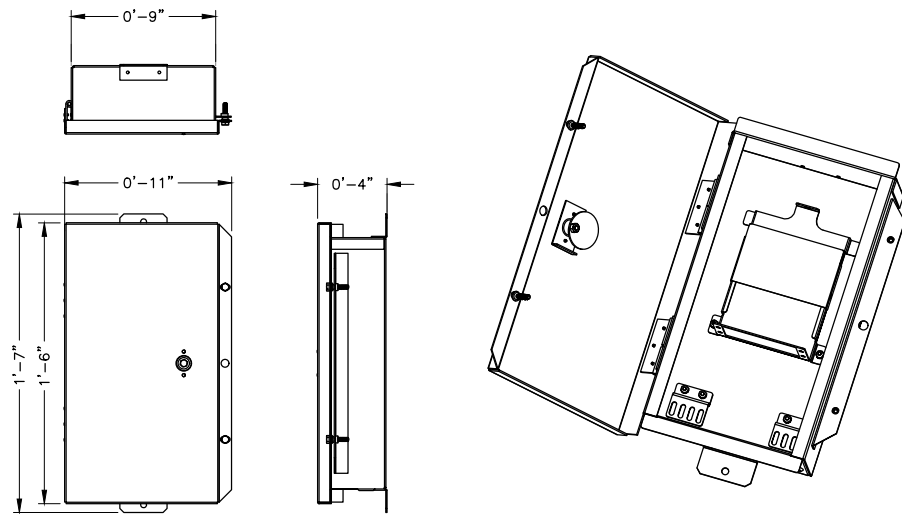

ENCLOSURE SPECIFICATIONS	
MANUF:	CENTURY/TY-WOOD
MODEL:	ESTC-12S-TM
HEIGHT:	17.8"
WIDTH:	10.6"
DEPTH:	4.4"


SURGE BOX DETAIL 1
SCALE: N.T.S.

- NOTES:**
- FMB = FIBER MANAGEMENT BOX.
 - MOUNT FMB & SURGE BOX TO ANTENNA MAST IN ACCORDANCE WITH MANUFACTURER RECOMMENDATIONS.



ENCLOSURE SPECIFICATIONS	
MANUF:	L-COM
MODEL:	NB141207-000DR
HEIGHT:	15.5"
WIDTH:	13.5"
DEPTH:	7.7"
WEIGHT:	8.8± LBS.

FIBER MANAGEMENT BOX 2
SCALE: N.T.S.

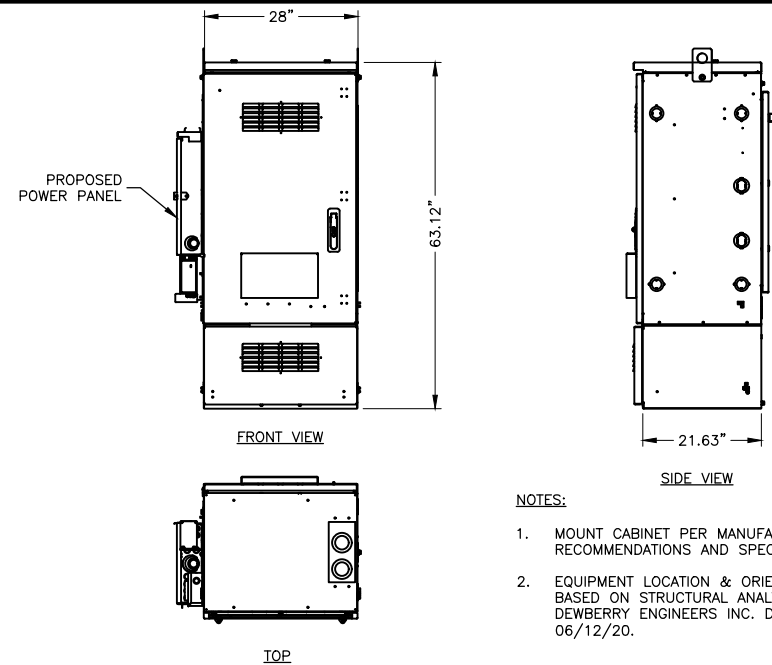

CABINET SPECIFICATIONS	
MANUF:	CHARLES INDUSTRIES
HEIGHT:	63.12"
DEPTH:	21.63"
WIDTH:	28.00"
WEIGHT:	1,000 LBS.

EQUIPMENT CABINET 3
SCALE: N.T.S.

- NOTES:**
- MOUNT CABINET PER MANUFACTURER'S RECOMMENDATIONS AND SPECIFICATIONS.
 - EQUIPMENT LOCATION & ORIENTATION BASED ON STRUCTURAL ANALYSIS BY DEWBERRY ENGINEERS INC. DATED 06/12/20.

GENERAL ANTENNA NOTES:

- MOUNT EQUIPMENT PER MANUFACTURER'S RECOMMENDATIONS AND SPECIFICATIONS.
- GROUND EQUIPMENT AND MOUNTS PER MANUFACTURER'S RECOMMENDATIONS AND STARRY STANDARDS.
- CABLE CONNECTIONS NOT SHOWN FOR CLARITY.
- PROPOSED CABLES TO BE NEATLY BUNDLED & SECURED TO MAIN PIPE MAST.



ANTENNA SPECIFICATIONS	
MANUF:	T.B.D.
MODEL:	STARRY BEAM 200
LENGTH:	16"
WIDTH:	18"
DEPTH:	7.2"
WEIGHT:	39.6 LBS.

- NOTES:**
- MOUNT ANTENNA PER MANUFACTURER'S RECOMMENDATIONS AND SPECIFICATIONS.
 - GROUND ANTENNA AND MOUNTS PER MANUFACTURER'S RECOMMENDATIONS AND STARRY STANDARDS.
 - CONFIRM REQUIRED ANTENNAS WITH THE LATEST ANTENNA DESIGN.


STARRY BEAM ANTENNA DETAIL 4
SCALE: N.T.S.



ANTENNA SPECIFICATIONS	
MANUF:	BRIDGEWAVE
MODEL:	80GHz FLEX4G-10000
DIAMETER:	24"
DEPTH:	18"
LENGTH:	27.3 LBS.


- NOTES:**
- MOUNT ANTENNA PER MANUFACTURER'S RECOMMENDATIONS AND SPECIFICATIONS.
 - GROUND ANTENNA AND MOUNTS PER MANUFACTURER'S RECOMMENDATIONS AND STARRY STANDARDS.
 - CONFIRM REQUIRED ANTENNAS WITH THE LATEST ANTENNA DESIGN.

BRIDGEWAVE 80GHz ANTENNA 5
SCALE: N.T.S.

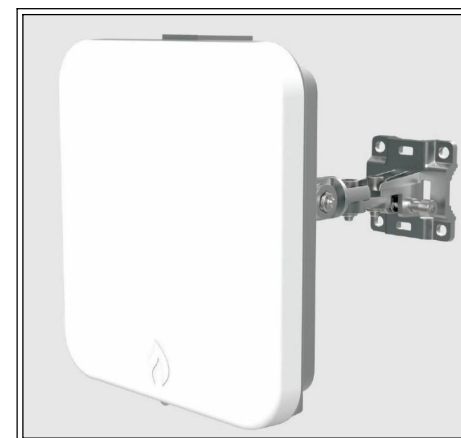

ANTENNA SPECIFICATIONS	
MANUF:	IGNITENET
MODEL:	METROLINQ 2.5G 60M SECTOR
LENGTH:	7.48"
WIDTH:	7.48"
DEPTH:	2.36"
WEIGHT:	4.41 LBS.

- NOTES:**
- MOUNT EQUIPMENT PER MANUFACTURER'S RECOMMENDATIONS AND SPECIFICATIONS.
 - GROUND EQUIPMENT AND MOUNTS PER MANUFACTURER'S RECOMMENDATIONS AND STARRY STANDARDS.
 - CONFIRM REQUIRED ANTENNAS WITH THE LATEST ANTENNA DESIGN.

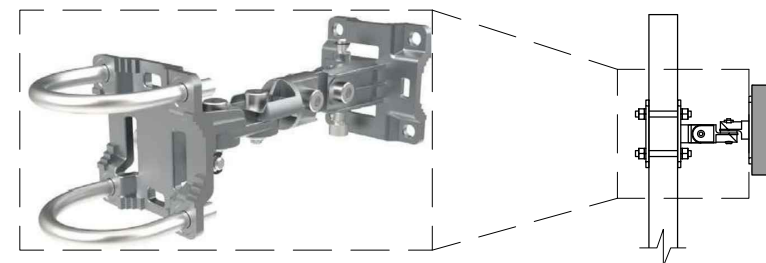

ANTENNA DOWNTILT BRACKET METROLINQ BEAMFORMING (PMP60) ANTENNA DETAIL 6
SCALE: N.T.S.




38 CHAUNCY STREET
2ND FLOOR
BOSTON, MA 02111



Dewberry Engineers Inc.
99 SUMMER STREET
SUITE 700
BOSTON, MA 02110
PHONE: 617.695.3400
FAX: 617.695.3310

— NOT FOR CONSTRUCTION —

 

DRAWN BY: SK

CHECKED BY: OAS

APPROVED BY: BBR

PROJECT #: 50122290

JOB #: 50122294

ZONING DRAWINGS		
REV.	DATE	DESCRIPTION
A	07/21/20	FOR REVIEW

SITE NUMBER:
MACAM0050

SITE NAME:
LECHMERE (VA)

SITE ADDRESS:
22 WATER ST.
CAMBRIDGE, MA 02141

SHEET TITLE
EQUIPMENT DETAILS-II

SHEET NUMBER
Z-8

Prepared For:
STARRY
Site Number:
MACAM0050
Site Name:
LECHMERE (VA)
22 Water Street
Cambridge, MA 02141

Simulation Based On Rev-A Zoning Drawings Dated 07/21/20.
Photos Taken On 07/13/20

For visual reference only. Actual visibility
is dependent upon weather conditions,
season, sunlight, and viewer location.

 **STARRY**
38 Chauncy Street
2nd Floor
Boston, MA 02111

MACAM0050
LECHMERE (VA)
DEWBERRY NO. 50122294
(Page 1 of 8)

 **Dewberry**
Dewberry Engineers Inc.
99 Summer St.
Suite 700
Boston, MA 02110



SITE LOCATION

PHOTO 3

PHOTO 1

PHOTO 2

 **STARRY**
LECHMERE (VA)
22 Water Street
Cambridge, MA 02141
(Page 2 of 8)

 **Dewberry**



Actual View



STARRY™

LECHMERE (VA)

Photo 1A

View Facing Northeast

From McGrath Hwy

(Page 3 of 8)



Proposed View

Proposed Starry Mast With Proposed Antennas (Typ.)



 **STARRY™**
LECHMERE (VA)
Photo 1B
View Facing Northeast
From McGrath Hwy
(Page 4 of 8)



Actual View



LECHMERE (VA)

Photo 2A

View Facing Northwest From
Monsignor O'Brien Highway
(Page 5 of 8)



Proposed View

Proposed Starry Mast With
Proposed Antennas (Typ.)



 **STARRY™**
LECHMERE (VA)
Photo 2B
View Facing Northwest From
Monsignor O'Brien Highway
(Page 6 of 8)



Actual View



 **STARRY™**
LECHMERE (VA)
Photo 3A
View Facing West
From North Street
(Page 7 of 8)

Proposed View

Proposed Starry Mast With
Proposed Antennas (Typ.)




 **STARRY™**
LECHMERE (VA)
Photo 3B
View Facing West
From North Street
(Page 8 of 8)



22 Water St.

Som. map 115

Som. map 117

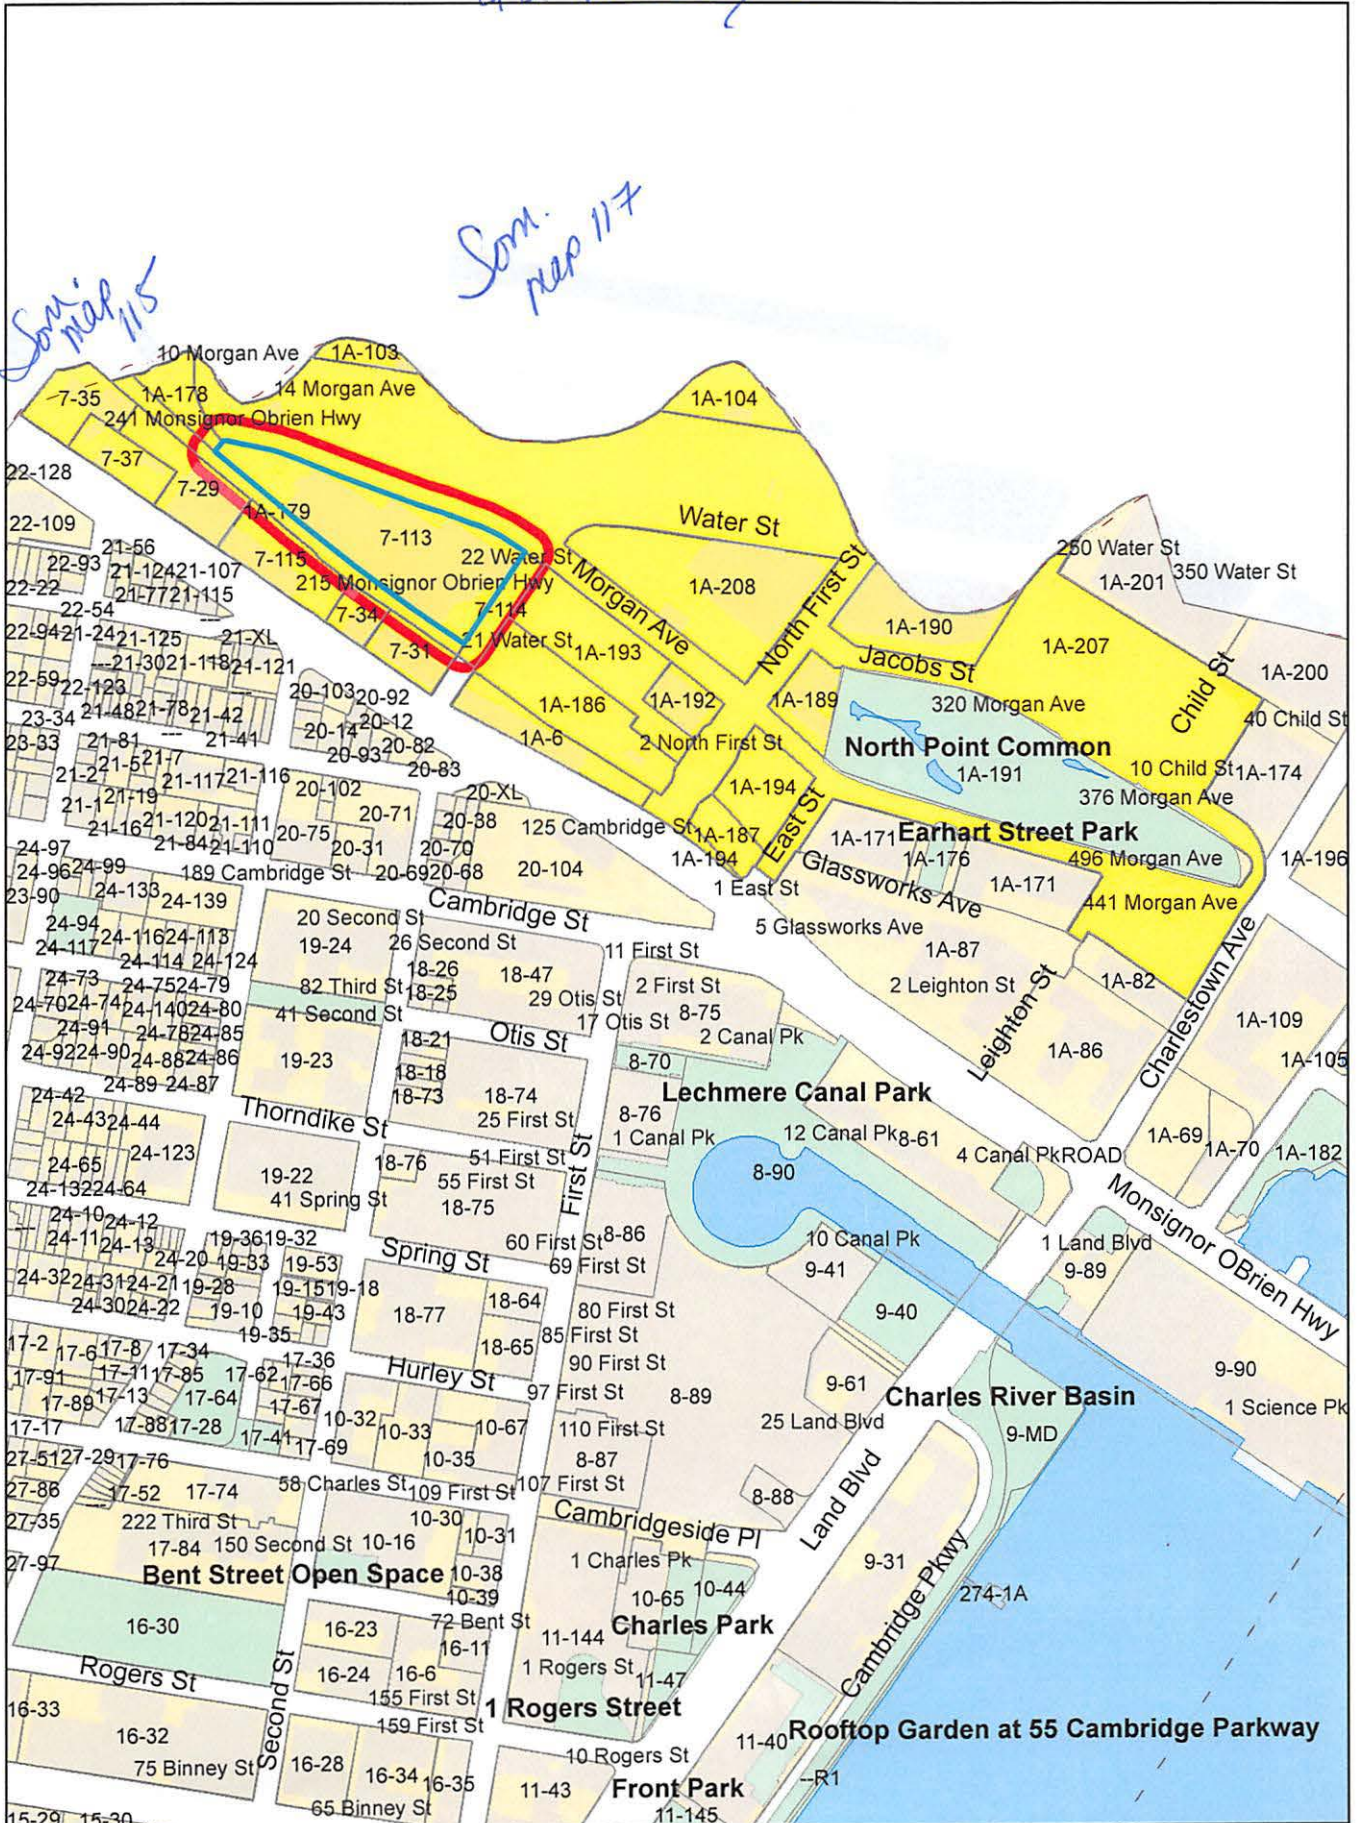

22 Water St.

Petitioned 10/4

1A-104 -103-186-187-178-179/7-114117-A-1/A4
MASSACHUSETTS BAY TRANSPORTATION
AUTHORITY
10 PARK PLAZA
BOSTON, MA 02116

1A-6
CETEGEN BAKI & SHAYLIN A CETEGEN
169 MONSIGNOR O'BRIEN HWY - UNIT 409
CAMBRIDGE, MA 02141

PRINCE LOBEL TYE LLP
C/O ADAM F. BRAILLARD, ESQ.
ONE INTERNATIONAL PLACE - SUITE 3700
BOSTON, MA 02110

1A-6
HWANG MITCHELL
169 MONSIGNOR OBRIEN HGWY - UNIT 303
CAMBRIDGE, MA 02141

7-37
PECTEN PROPERTIES, LLC.
261 LEDYARD ST.
NEW LONDON, CT 06320

7-31
NATRAJ HOSPITALITY LLC
14 HILL ST
WOBURN, MA 01801

7-115
MONSIGNOR HOTEL, LLC
1359 HOOKSETT RD.
HOOKSETT, NH 03106

7-29
EASTMAN BROOK LLC,
225 MONSIGNOR OBRIEN HWY
CAMBRIDGE, MA 02141

7-113
BEHRINGER HARVARD 22 WATER STREET
C/O MONOGRAM RESIDENTIAL TRUST
750 BERING DRIVE SUITE 300
HOUSTON, TX 77057

1A-6
MANDAVA, LAKSHMIBHAVANI
VENKATA G. MEKA
169 MONSIGNOR OBRIEN HWY UNIT 810
CAMBRIDGE, MA 02141

1A-6
ARMAS, KROGEN R. CARRENO
169 MONSIGNOR OBRIEN HWY. - UNIT #507
CAMBRIDGE, MA 02141

1A-6
LU, CHEN
169 MONSIGNOR OBRIEN HWY. UNIT 504
CAMBRIDGE, MA 02141

1A-6
SIEGEL, MARC & MARIA ELENA CRUZ LOPEZ
169 MONSIGNOR OBRIEN HWY., #501
CAMBRIDGE, MA 02141

1A-6
R&L LLC
7755 VILLAGE DR
BEAUMONT, TX 77713

1A-6
MEHTA, SHARAD & ALKA YADAV-MEHTA
TRUSTEES, THE GLASS CONDO REALTY TRS
6 FOX LANE
WESTBOROUGH, MA 01581

1A-6
YI, BORAM
169 MONSIGNOR OBRIEN HWY., #404
CAMBRIDGE, MA 02141

1A-6
MULABEGOVIC, SELMA
169 MONSIGNOR OBRIEN HWY. UNIT 401
CAMBRIDGE, MA 02140

1A-6
LEE, JOONG WON & KYUNG-A LEE
169 MONSIGNOR OBRIEN HWY - UNIT #309
CAMBRIDGE, MA 02141

1A-6
SHEN, DAN
36 DARTMOUTH ST., #801
MALDEN, MA 02148

1A-6
SUN, JACK J.
169 MONSIGNOR OBRIEN HWY UNIT #206
CAMBRIDGE, MA 02141

1A-6
SAHAIDA, LYNN
169 MONSIGNOR OBRIEN HWY. - UNIT #506
CAMBRIDGE, MA 02141

1A-6
MELCHERT, GUSTAVO J. & INGRID C. NUNEZ
410 BUCKEYE TR
WEST LAKE HILLS, TX 78746

1A-6
ZHAO, SHU QING
48 SOMERSET DR.
GREAT NECK, NY 11020

1A-6
LYNN, BRIAN GARY
169 MONSIGNOR OBRIEN HWY. - UNIT 412
CAMBRIDGE, MA 02141

1A-6
MOON, ROBERT P.
169 MONSIGNOR OBRIEN HWY. - UNIT #407
CAMBRIDGE, MA 02141

1A-6
SUN, PETER
169 MONSIGNOR O'BRIEN HGWY - UNIT #316
CAMBRIDGE, MA 02141

1A-6
HE, QUILING
221 BEACON ST., #3
SOMERVILLE, MA 02143

1A-6
YILMAZ, OMER H.
169 MONSIGNOR OBRIEN HWY., #312
CAMBRIDGE, MA 02141

1A-6
ABDINOOR, DANIEL
169 MONSIGNOR OBRIEN HWY. - UNIT#308
CAMBRIDGE, MA 02141

1A-6
TURNER IVY A.
169 MONSIGNOR OBRIEN HWY#215
CAMBRIDGE, MA 02141

22 Water St.

294

1A-6
ARAGAKI, JULIANA N. & VITOR A. SERAFIM
169 MONSIGNOR OBRIEN HWY - UNIT#210
CAMBRIDGE, MA 02141

1A-6
KONG, JACK K. W.
169 MONSIGNOR OBRIEN HWY., #415
CAMBRIDGE, MA 02141

1A-6
WALCOTT, LEGER L.
169 MSGN OBRIEN HWY.#410
CAMBRIDGE, MA 02139

1A-6
ARCHBOLD, JOSHUA
63 CLARENDON ST.
BOSTON, MA 02116

1A-6
SOUTH BAY PROPERTIES LLC.
138 HAVERHILL ST. SUITE 104
ANDOVER, MA 01810

1A-6
APNA ESTATES LLC.
9 RAINBOW DRIVE
NASHUA, NH 03062

1A-6
PEREIRA, ERIKA L. & ANTHONY RIGGILLO, JR
134 STURGES ST.
MEDFORD, MA 02155

1A-6
CAMBRIDGE AFFORDABLE HOUSING
CORPORATION
362 GREEN ST
CAMBRIDGE, MA 02139

1A-6
GONSALVES, REX
169 MONSIGNOR OBRIEN HWY - UNIT #204
CAMBRIDGE, MA 02141

1A-6
KINZER, KIM
169 MONSIGNOR OBRIEN HWY. - UNIT #203
CAMBRIDGE, MA 02141

1A-6
YOUNG, GARRICK L. & AMY W. HUNG
169 MONSIGNOR OBRIEN HWY. - UNIT 408
CAMBRIDGE, MA 02141

1A-6
ROGUE ENDEAVOURS, LLC
149 HIGHLAND AVE.
WINCHESTER, MA 01890

1A-6
GIBBONS, MARIA & MALTE BERNHOLZ
16452 SHADY VIEW LANE
LOS GATOS, CA 95032

1A-6
SHEN, YICHEN
169 MONSIGNOR OBRIEN HWY. - UNIT 315
CAMBRIDGE, MA 02141

1A-6
HUANG, KEYU & SOPHIA DONGYAN ZHAO
29 DEWEY RD
LEXINGTON, MA 02420

1A-6
NOVOSAD, JENNIFER
169 MONSIGNOR OBRIEN HWY., #306
CAMBRIDGE, MA 02141

1A-6
SOUTH BAY PROPERTIES LLC 1
138 HAVERHILL ST. SUITE 104
ANDOVER, MA 01810-1501

1A-6
ADIB, FADEL
169 MONSIGNOR OBRIEN HWY., #301
CAMBRIDGE, MA 02139

1A-6
KOLOVSKI, VLADIMIR & MARIJA ATANASOVA
169 MONSIGNOR OBRIEN HWY. - UNIT#216
CAMBRIDGE, MA 02141

1A-6
HEATH, MICHAEL & JACQUELINE HEATH
169 MONSIGNOR O'BRIEN HWY. - UNIT#214
CAMBRIDGE, MA 02141

1A-6
SUNG, PETER & VANESSA SUN
TRUSTEE OF THE SUNG FAMILY TRUST
169 MONSIGNOR OBRIEN HWY #202
CAMBRIDGE, MA 02141

1A-6
BAU, HSIHSUAN
188 PROSPECT ST UNIT 3
CAMBRIDGE, MA 02139

1A-6
HUA, JI
169 MONSIGNOR O'BRIEN HWY UNT #808
CAMBRIDGE, MA 02141

1A-6
MANDZHIEVA, IRINA
169 MONSIGNOR OBRIEN HWY, #804
CAMBRIDGE, MA 02141

1A-6
SINHA, MANAVENDRA KUMAR &
SHALINI AWASTHI
169 MONSIGNOR OBRIEN HWY., #801
CAMBRIDGE, MA 02141

1A-6
NIMMAGADDA, NAREN &
VINOD NIMMAGADDA
169 MONSIGNOR OBRIEN HWY., #714
CAMBRIDGE, MA 02141

1A-6
BHOLA, PATRICK & LANA DINIC
169 MONSIGNOR OBRIEN HWY - UNIT #712
CAMBRIDGE, MA 02141

1A-6
LIMA, JENNIFER M.
TRUSTEE OF THE LIMA REVOC LIVING TRUST
169 MONSIGNOR OBRIEN HWY UNIT #710
CAMBRIDGE, MA 02141

1A-6
WONG, LYNN
169 MONSIGNOR OBRIEN HWY., #709
CAMBRIDGE, MA 02141

1A-6
TSAI, ELLEN A.
169 MONSIGNOR OBRIEN HWY., #708
CAMBRIDGE, MA 02141

1A-6
BORGES, JOSE F. &
MARIA E. BORGES A LIFE ESTATE
169 MONSIGNOR OBRIEN HWY. UNIT#704
CAMBRIDGE, MA 02141

1A-6
CHIAVOLI, ADAM P.& LAURA M. CHIAVOLI
169 MONSIGNOR OBRIEN HWY., #701
CAMBRIDGE, MA 02141

1A-6
YEUNG, KAI KWAN & SEAN CURRAN
88 MORGAN ST #4304
JERSEY CITY, NJ 07302

1A-6
MAILOA, JONATHAN PRADANA
169 MONSIGNOR OBRIEN HWY UNIT #816
CAMBRIDGE, MA 02141

1A-6
PALL, HARPREET
259 EDGERSTOURNE RD
PRINCETON, NJ 08540

1A-6
TAMULAITES, LINDA L.
688 POST LANE
SOMERSET, NJ 08873

1A-6
MEHTA, SHARAD & ALKA YADAV-MEHTA
169 MONSIGNOR OBRIEN HWY., #612
CAMBRIDGE, MA 02141

1A-6
PORTNOY, MICHAEL & LINDA PORTNOY
169 MONSIGNOR OBRIEN HWY. - UNIT 606
CAMBRIDGE, MA 02141

1A-6
HARRIS, CHRISTOPHER & SHARMAN E. GINGRICH
TRS, THE CHRISTOPHER F. HARRIS TR
171 RIVER RD
WEST NEWBURY, MA 01985

1A-6
VA CAPITAL, LLC
16500 COLLINS AVENUE, #3052
SUNNY ISLES, FL 33160

1A-6
PATEL, NARENDRA & NISHA N. PATEL
422 WEST GROVE ST
MIDDLEBORO, MA 02346

1A-6
MATRANGA, LENA
169 MONSIGNOR OBRIEN HWY - UNIT# 508
CAMBRIDGE, MA 02139

1A-6
NAJIA, TOUFIC M. & DONNA M. NAJIA &
MOHAMAD ALI T. NAJIA
169 MONSIGNOR OBRIEN HWY., #815
CAMBRIDGE, MA 02141

1A-6
LIANG, SHAOYANG & WEN CUI
169 MONSIGNOR OBRIEN HWY., #716
CAMBRIDGE, MA 02141

1A-6
LI, CHENGYU
287 LANGLEY RD #38
NEWTON, MA 02459

1A-6
PARK, CHRISTOPHER & YUANSU DENG
169 MONSIGNOR OBRIEN HWY., #609
CAMBRIDGE, MA 02139

1A-6
PAVLAKOS, NICK
215 EAST 96TH ST., APT.#8J
NEW YORK, NY 10128

1A-6
TAN, CHIA LIN
31 WINSLOW RD #3
CAMBRIDGE, MA 02138

1A-6
KRAVETS, GENNADIY
350 EAST 54TH ST., APT 5B
NEW YORK, NY 10022

1A-6
TRIVERI, CHAD M.
169 MONSIGNOR OBRIEN HWY - UNIT 615
CAMBRIDGE, MA 02141

1A-6
KIM, GIMAN & JIN SOOK KIM
8817 LONGWOOD ST
FULTON, MD 20759

1A-6
JIN, GUOQIANG
169 MONSIGNOR OBRIEN HWY., #602
CAMBRIDGE, MA 02141

1A-6
CAMBRIDGE AFFORDABLE HOUSING
CORPORATION
362 GREEN ST
CAMBRIDGE, MA 02141

1A-6
VILLANI, DEBRA S.
169 MONSIGNOR OBRIEN HWY., # 814
CAMBRIDGE, MA 02141

1A-6
SHIH, YI-HSIN
169 MONSIGNOR OBRIEN HWY., #811
CAMBRIDGE, MA 02141

1A-6
WANG, XIANZHE
169 MONSIGNOR OBRIEN HWY., #715
CAMBRIDGE, MA 02141

1A-6
TAKAHASHI, IPPEI & DEAWN C. TAKAHASHI
169 MSGR O'BRIEN HWY.#707
CAMBRIDGE, MA 02139

1A-6
KIT TUNG IP
169 MONSIGNOR OBRIEN HWY., #415
CAMBRIDGE, MA 02141

1A-6
YUN, GAO
169 MONSIGNOR OBRIEN HWY UNIT #604
CAMBRIDGE, MA 02141

1A-6
HE, SHUANG
270 PALFREY ST
WATERTOWN, MA 02472

1A-6
ZHOU, YIZHOU
169 MONSIGNOR OBRIEN HWY. UNIT 510
CAMBRIDGE, MA 02141

1A-6
CHENG, CHENG
169 MONSIGNOR OBRIEN HWY UNIT #509
CAMBRIDGE, MA 02139

1A-189-194-190-193
DW PROPCO W, LLC
C/O DIVCO WEST
575 MARKET STREET - 35TH FLOOR
SAN FRANCISCO, CA 94105

1A-6
LU KUANGYE
169 MONSIGNOR OBRIEN HWY UNIT 711
CAMBRIDGE, MA 02141

1A-6
REDDY HOMES LLC
79 CANTERBURY HILL RD
ACTON, MA 01720

1A-6
XU BO
45 BERNARD ST
LEXINGTON, MA 02420

1A-6
PUFFER DAVID A
169 MONSIGNOR O BRIEN HWY - UNIT 214
CAMBRIDGE, MA 02141

7-34
JOHN FAHIMIAN, LLC
126 ADAMS ST
MILTON, MA 02186

1A-208
DW PROPCO I LLC
575 MARKET ST 35TH FL
SAN FRANCISCO, CA 94105

1A-6
WASSEN DAVID A & INYANG ISONG WASSEN
169 MONSIGNOR OBRIEN HWY - UNIT 512
CAMBRIDGE, MA 02141

7-35
SOMERBRIDGE HOTEL, LLC
10 CABOT ROAD - SUITE 209
MEDFORD, MA 02155

1A-6
SHEN, YING
169 MONSIGNOR OBRIEN HWY #413
CAMBRIDGE, MA 02141

1A-6
SONG HANHAN
169 MONSIGNOR OBRIEN HWY - UNIT 502
CAMBRIDGE, MA 02141

1A-6
HILDENBRAND COLIN HOBBS MATTHEW
169 MONSIGNOR OBRIEN HIGHWAY #611
CAMBRIDGE, MA 02141

1A-6
URBAN, BRYAN J. DIANA .L URBAN
169 MONSIGNOR O'BRIEN HWY, UNIT 516
CAMBRIDGE, MA 02141

1A-6
JIN, LIN
169 MONSIGNOR OBRIEN HWY UNIT 402
CAMBRIDGE, MA 02141

1A-6
NINA INVESTMENT LLC
C/O VMS
PO BOX 600804
NEWTONVILLE, MA 02460

1A-192
DW PROPCO U LLC
301 HOWARD ST - STE 2100
SAN FRANCISCO, CA 94105

1A-6
JKBL 169 LLC
41 BARTLETT AVE
LEXINGTON, MA 02420

1A-6
LI, BOYU HAINING ZHANG
169 MONSIGNOR O'BRIEN HWY 416
CAMBRIDGE, MA 02141

1A-6
YING, KENSILY
169 MONSIGNOR OBRIEN HWY #310
CAMBRIDGE, MA 02141

1A-6
ESTABROOKS, PAUL R. & LEIGHT B. TRUSTEES
OF THE P & L MIDDLESEX REALTY TRT
169 MONSIGNOR O'BRIEN HWY - UNIT #610
CAMBRIDGE, MA 02141

1A-6
MAO, WEIZHI LI ZHONGMING
169 MONSIGNOR O'BRIEN HWY - UNIT #513
CAMBRIDGE, MA 02141

1A-6
HASAN, MUBARAK S. & ALMAS Z.
TRUSTEES OF THE HASAN REALTY TRUST
30 HANNAH NILES WAY
BRAintree, MA 02184

1A-207
DW NP PROPERTY, LLC
575 MARKET ST. 35TH FLOOR
C/O DIVCOWEST
SAN FRANCISCO, CA 94105

1A-6
NINA INVESTMENT LLC
169 MONSIGNOR OBRIEN HWY - UNIT 802
CAMBRIDGE, MA 02141

117/A/2 & A/3
CJUF III NORTHPOINT LLC
C/O CANYON CAPITAL REALTY AD LLC
2000 AVENUE OF THE STARS - 11TH FL.
LOS ANGELES, CA 90067

115/B/7
LABEN REALTY LLC
15 MCGRATH HWY
SOMERVILLE, MA 02143


115/B/8
PREVITE ANTHONY D.
TR. MONSIGNOR O'BRIEN HWY TRUST
262 MCGRATH HWY
CAMBRIDGE, MA 02141

City of
Somerville
Massachusetts



Assessors Map

- Parcel Boundary
- Block/ROW Boundary
- - - Other ROW Boundary
- ■ ■ Assessor Map Boundary
- Water Body
- ▭ Building
- ▨ Railroad ROW

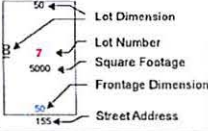


1" = 80'
July 1, 2012

Source: Rights-of-way and building footprints were originally developed from Boston Edison Company data 1995 and have been updated by City of Somerville. Parcel data were originally developed from assessor maps by GISM from 1990 and have been updated by GISM from based on City of Somerville records.

NOTE: The data represented on these maps indicate distances and detailed locations of railroad structures in the City of Somerville. They are NOT survey data and should not be treated as such.



115


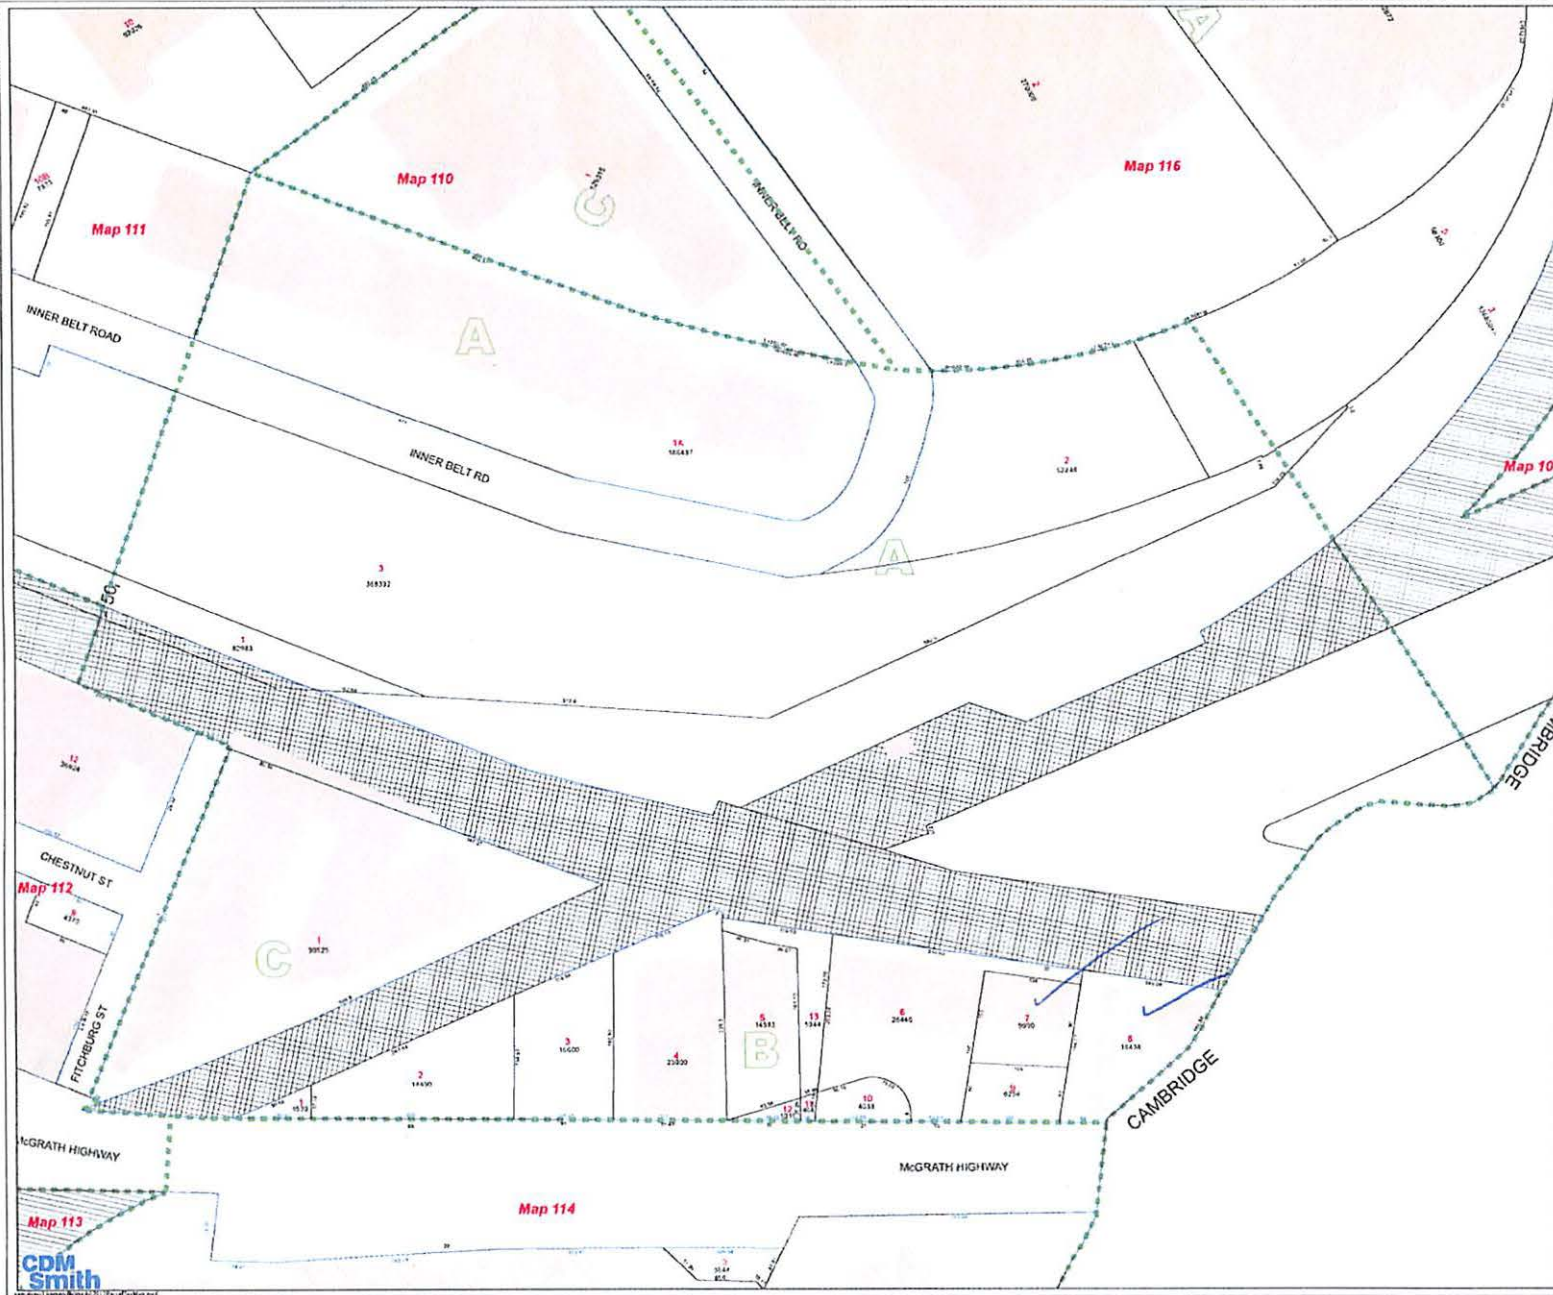


City of
Somerville
Massachusetts



Assessors Map

- Parcel Boundary
- Block/ROW Boundary
- - - Other ROW Boundary
- Assessor Map Boundary
- Water Body
- Building
- ▨ Railroad ROW

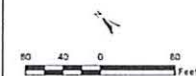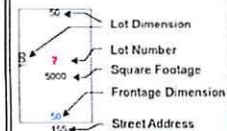


1" = 80'
July 1, 2012

Sources: Rights-of-way and Building Footprints were originally provided from Boston Edison Company data 1995 and have been updated by City of Somerville. Parcel data were originally developed from assessor maps by CDM Smith 1996 and have been updated by CDM Smith based on City of Somerville records.

NOTE: The data represented on these maps indicate boundaries and general locations of various features in the City of Somerville. They are NOT survey data and should not be treated as such.



117

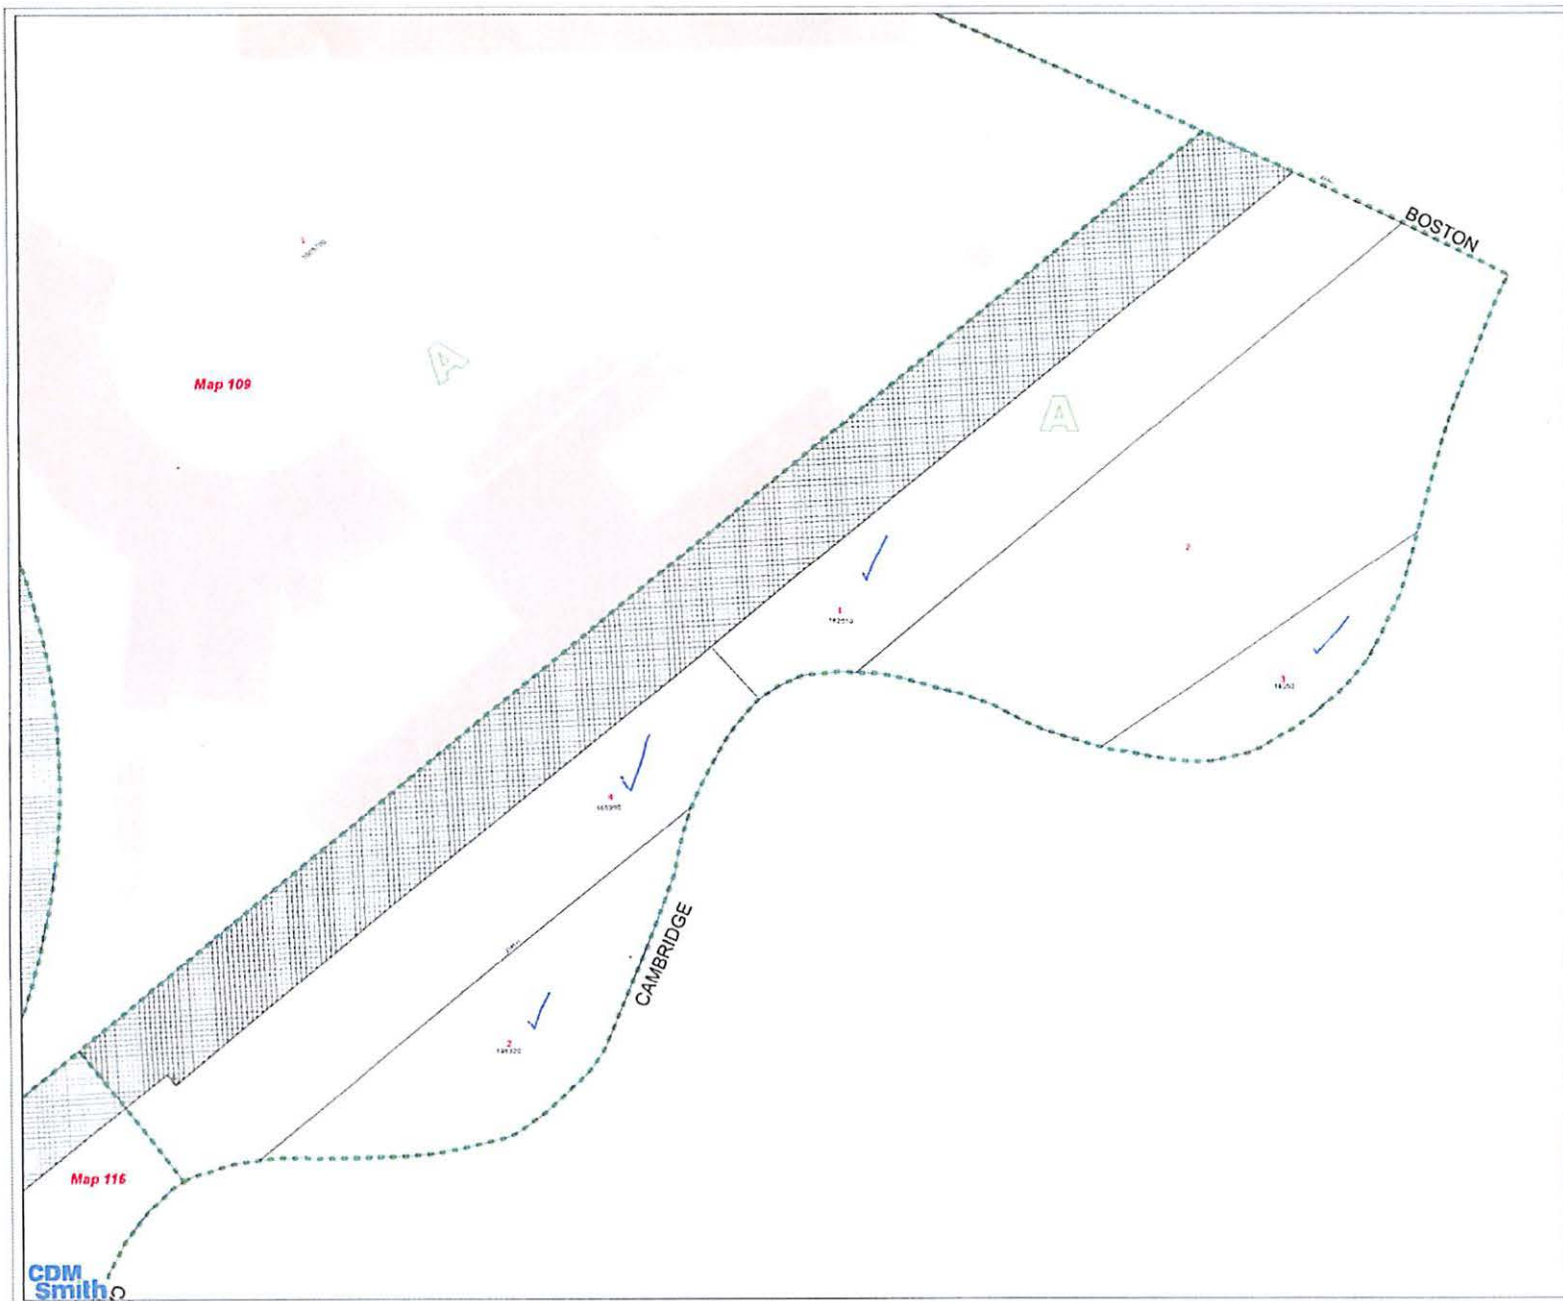

0 INNER BELT RD

Location 0 INNER BELT RD **Assessment** \$6,179,200
Mblu 117/ A/ 1/ / **PID** 1840
Acct# 00870003 **Building Count** 1
Owner MBTA

Current Value

Assessment			
Valuation Year	Improvements	Land	Total
2016	\$0	\$6,179,200	\$6,179,200

Owner of Record

Owner MBTA **Sale Price** \$2,000,000
Co-Owner C/O MARK DOYLE R E DIRECTOR **Certificate**
Address 10 PARK PLAZA SUITE 5720 **Book & Page** 19013001
 BOSTON, MA 02116 **Sale Date** 04/20/1994
Instrument 1E

Ownership History

Ownership History					
Owner	Sale Price	Certificate	Book & Page	Instrument	Sale Date
MBTA	\$2,000,000		19013001	1E	04/20/1994
BOSTON & MAINE RAILROAD	\$0				

Building Information

Building 1 : Section 1

Year Built:
Living Area: 0
Replacement Cost: \$0
Building Percent Good:
Replacement Cost Less Depreciation: \$0

Building Attributes	
Field	Description
Style	Vacant Land
Model	
Grade:	
Stories:	
Occupancy	

Building Photo



(<http://images.vgsi.com/photos/SomervilleMAPhotos//default>)

0 INNER BELT RD

Location 0 INNER BELT RD **Assessment** \$9,236,100
Mblu 117/ A/ 2/ / **PID** 1841
Acct# 00870004 **Building Count** 1
Owner CJUF III NORTHPOINT LLC

Current Value

Assessment			
Valuation Year	Improvements	Land	Total
2016	\$0	\$9,236,100	\$9,236,100

Owner of Record

Owner CJUF III NORTHPOINT LLC **Sale Price** \$10
Co-Owner C/O CANYON CAPITAL RLTY AD LLC **Certificate**
Address 2000 AVENUE OF THE STARS 11 FL **Book & Page** 55212/ 330
 LOS ANGELES, CA 90067 **Sale Date** 08/20/2010
Instrument 1B

Ownership History

Ownership History					
Owner	Sale Price	Certificate	Book & Page	Instrument	Sale Date
CJUF III NORTHPOINT LLC	\$10		55212/ 330	1B	08/20/2010
BOSTON & MAINE RAILROAD	\$0				

Building Information

Building 1 : Section 1

Year Built:
Living Area: 0
Replacement Cost: \$0
Building Percent Good:
Replacement Cost Less Depreciation: \$0

Building Attributes	
Field	Description
Style	Vacant Land
Model	
Grade:	
Stories:	
Occupancy	

Building Photo



(<http://images.vgsi.com/photos/SomervilleMAPhotos//default...>)



0 INNER BELT RD

Location 0 INNER BELT RD **Assessment** \$7,043,000
Mblu 117/ A/ 4/ / **PID** 15500
Acct# 99000540 **Building Count** 1
Owner MBTA

Current Value

Assessment			
Valuation Year	Improvements	Land	Total
2016	\$0	\$7,043,000	\$7,043,000

Owner of Record

Owner MBTA **Sale Price** \$0
Co-Owner C/O MARK DOYLE R E DIRECTOR **Certificate**
Address 10 PARK PLAZA SUITE 5720 **Book & Page**
 BOSTON, MA 02116 **Sale Date**

Ownership History

Ownership History				
Owner	Sale Price	Certificate	Book & Page	Sale Date
MBTA	\$0			

Building Information

Building 1 : Section 1

Year Built:
Living Area: 0
Replacement Cost: \$0
Building Percent Good:
Replacement Cost Less Depreciation: \$0

Building Attributes	
Field	Description
Style	Vacant Land
Model	
Grade:	
Stories:	
Occupancy	
Exterior Wall 1	
Exterior Wall 2	

Building Photo



(<http://images.vgsi.com/photos/SomervilleMAPhotos//default;>

Building Layout

Building Layout

0 INNER BELT RD

Location 0 INNER BELT RD **Assessment** \$1,387,300
Mblu 117/ A/ 3/ / **PID** 1842
Acct# 00870005 **Building Count** 1
Owner CJUF III NORTHPOINT LLC

Current Value

Assessment			
Valuation Year	Improvements	Land	Total
2016	\$0	\$1,387,300	\$1,387,300

Owner of Record

Owner CJUF III NORTHPOINT LLC **Sale Price** \$10
Co-Owner C/O CANYON CAPITAL RLTY AD LLC **Certificate**
Address 2000 AVENUE OF THE STARS 11 FL **Book & Page** 55212/ 330
 LOS ANGELES, CA 90067 **Sale Date** 08/20/2010
Instrument 1B

Ownership History

Ownership History					
Owner	Sale Price	Certificate	Book & Page	Instrument	Sale Date
CJUF III NORTHPOINT LLC	\$10		55212/ 330	1B	08/20/2010
BOSTON & MAINE RAILROAD	\$0				

Building Information

Building 1 : Section 1

Year Built:
Living Area: 0
Replacement Cost: \$0
Building Percent Good:
Replacement Cost Less Depreciation: \$0

Building Attributes	
Field	Description
Style	Vacant Land
Model	
Grade:	
Stories:	
Occupancy	

Building Photo



(<http://images.vgsi.com/photos/SomervilleMAPhotos//default>)

13-15 MCGRATH HWY

Location 13-15 MCGRATH HWY

Assessment \$1,626,300

Mblu 115/ B/ 7/ /

PID 109297

Acct# 01005180

Building Count 1

Owner LABEN REALTY LLC

Current Value

Assessment			
Valuation Year	Improvements	Land	Total
2016	\$432,400	\$1,193,900	\$1,626,300

Owner of Record

Owner LABEN REALTY LLC

Sale Price \$4,150,000

Co-Owner

Certificate

Address 15 MCGRATH HWY
SOMERVILLE, MA 02143

Book & Page 50626/ 097

Sale Date 01/23/2008

Instrument 1G

Ownership History

Ownership History					
Owner	Sale Price	Certificate	Book & Page	Instrument	Sale Date
LABEN REALTY LLC	\$4,150,000		50626/ 097	1G	01/23/2008
PAINO ASSOC II LTD PTNERSHIP	\$1,076,700		29622/ 299	00	01/05/1999
PREVITE REALTY TRUST	\$100		24437/ 579	1A	04/07/1994

Building Information

Building 1 : Section 1

Year Built: 1930
Living Area: 12736
Replacement Cost: \$830,821
Building Percent 44
Good:
**Replacement Cost
Less Depreciation:** \$365,600

Building Photo

Building Attributes	
Field	Description
STYLE	Store
MODEL	Commercial
Grade	Below Average
Stories:	2
Occupancy	1



1 MCGRATH HWY

Location 1 MCGRATH HWY **Assessment** \$1,273,500
Mblu 115/ B/ 8/ / **PID** 1828
Acct# 01009020 **Building Count** 1
Owner PREVITE ANTHONY D TRUSTEE

Current Value

Assessment			
Valuation Year	Improvements	Land	Total
2016	\$71,700	\$1,201,800	\$1,273,500

Owner of Record

Owner PREVITE ANTHONY D TRUSTEE **Sale Price** \$100
Co-Owner MONSIGNOR OBRIEN HWY TRUST **Certificate**
Address 262 MCGRATH HWY **Book & Page** 20124/ 348
 CAMBRIDGE, MA 02141 **Sale Date** 10/06/1989
Instrument A

Ownership History

Ownership History					
Owner	Sale Price	Certificate	Book & Page	Instrument	Sale Date
PREVITE ANTHONY D TRUSTEE	\$100		20124/ 348	A	10/06/1989
ANTHONY D. PREVITE	\$0				

Building Information

Building 1 : Section 1

Year Built: 1950
Living Area: 2160
Replacement Cost: \$109,642
Building Percent Good: 58
Replacement Cost Less Depreciation: \$63,600

Building Attributes	
Field	Description
STYLE	Coin-op CarWsh
MODEL	Commercial
Grade	Average
Stories:	1
Occupancy	1
Exterior Wall 1	Brick/Masonry

Building Photo



(<http://images.vgsi.com/photos/SomervilleMAPotos/\01\00\90\30.jpg>)